


ASON GROUP LTD. 10/03/2025 6:19:07 PM | CAD REFERENCE: C:\Users\Sadeepth\Ason Group\Team Site - 1730\Projects\Design\AG1730-03-v10.dwg | Sadeepth |

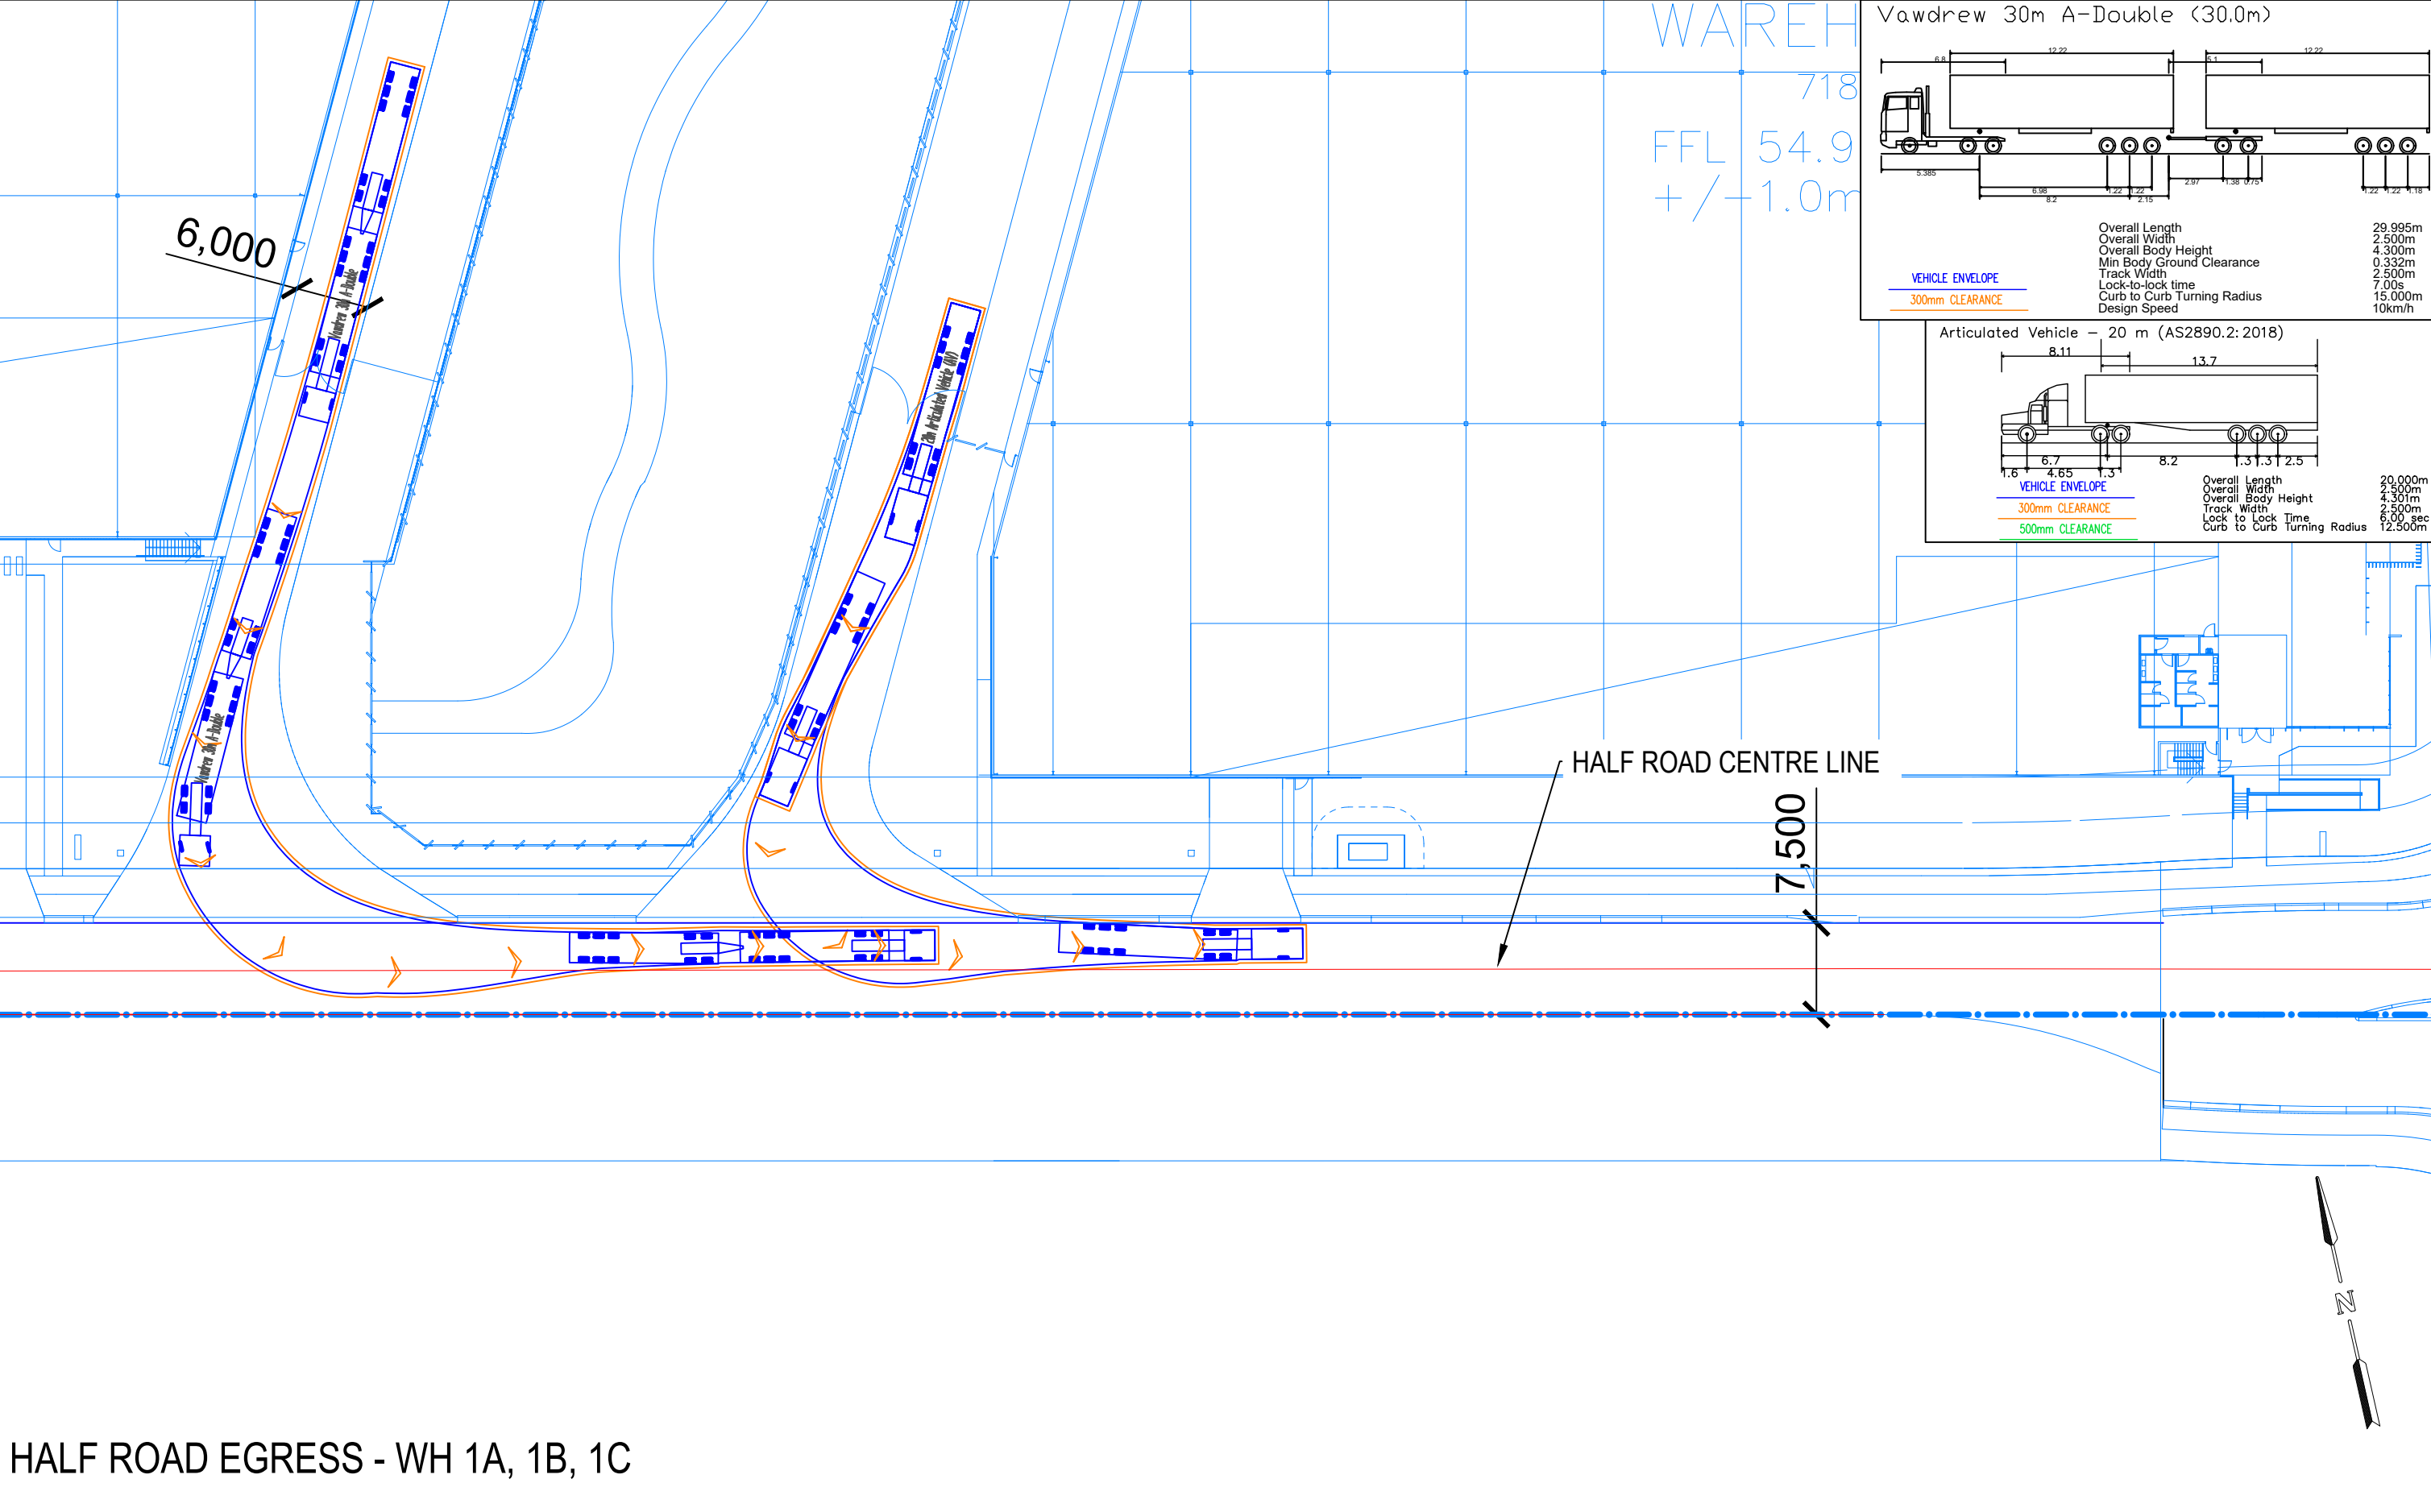

Vawdrew 30m A-Double (30.0m)

Overall Length	29.995m
Overall Width	2.500m
Overall Body Height	4.300m
Min Body Ground Clearance	0.332m
Track Width	2.500m
Lock-to-lock time	7.00s
Curb to Curb Turning Radius	15.000m
Design Speed	10km/h

VEHICLE ENVELOPE
300mm CLEARANCE

Articulated Vehicle - 20 m (AS2890.2: 2018)

Overall Length	20.000m
Overall Width	2.500m
Overall Body Height	4.301m
Track Width	2.500m
Lock to Lock Time	6.00 sec
Curb to Curb Turning Radius	12.500m


VEHICLE ENVELOPE
300mm CLEARANCE
500mm CLEARANCE

HALF ROAD EGRESS - WH 1A, 1B, 1C

GENERAL NOTES	DESIGNED	PAPER SIZE	CLIENT	DOCUMENT INFORMATION	
	Sadeepth	A3	RP Infrastructure		
	APPROVED BY	DATE	PROJECT	SWEPT PATH ASSESSMENT	
This drawing is provided for information purposes only and should not be used for construction. Base Plan prepared by Nettleton Tribe, dated 18.10.2024.	X.XXXX	10.03.2025	1730	HALF ROAD EGRESS - WH 1A, 1B, 1C	
	SCALE		253-267 Aldington Rd, Kemp's Creek	FILE NAME	SHEET
	1:500	0 5 10		AG1730-03-v10.dwg	AG01

Suite 17.02, Level 17, 1 Castlereagh St
Sydney NSW 2000
info@asongroup.com.au

ASON GROUP LTD. AS A REGISTERED PROFESSIONAL ENGINEER, ACCEPTS NO LIABILITY FOR ANY CONSTRUCTION OR FOR ANY COMMERCIAL PURPOSES. SET OUT DIMENSIONS OF ALL DESIGN LINES, GRID LINES, CONTROL LINES, RECOVERY MARKS AND BENCH MARKS SHOULD BE VERIFIED AND CONFIRMED AGAINST THE LATEST INFORMATION AT CONSTRUCTION. ASON IS TO BE NOTIFIED IMMEDIATELY OF ANY ERROR OR DISCREPANCY AND THE MATTER RESOLVED PRIOR TO THE COMMENCEMENT OR CONTINUATION OF ANY WORK. THIS NOTE IS AN INTEGRAL PART OF THIS PLAN DATA. REPRODUCTION OF THIS PLAN OR ANY PART OF IT WITHOUT THE WRITTEN PERMISSION OF ASON GROUP LTD. IS PROHIBITED. THE INFORMATION SHOWN ON THIS PLAN IS FOR INFORMATION PURPOSES ONLY AND SHOULD NOT BE USED FOR CONSTRUCTION. THIS DRAWING IS PROVIDED FOR INFORMATION PURPOSES ONLY AND SHOULD NOT BE USED FOR CONSTRUCTION. BASE PLAN PREPARED BY NETTLETON TRIBE, DATED 18.10.2024.

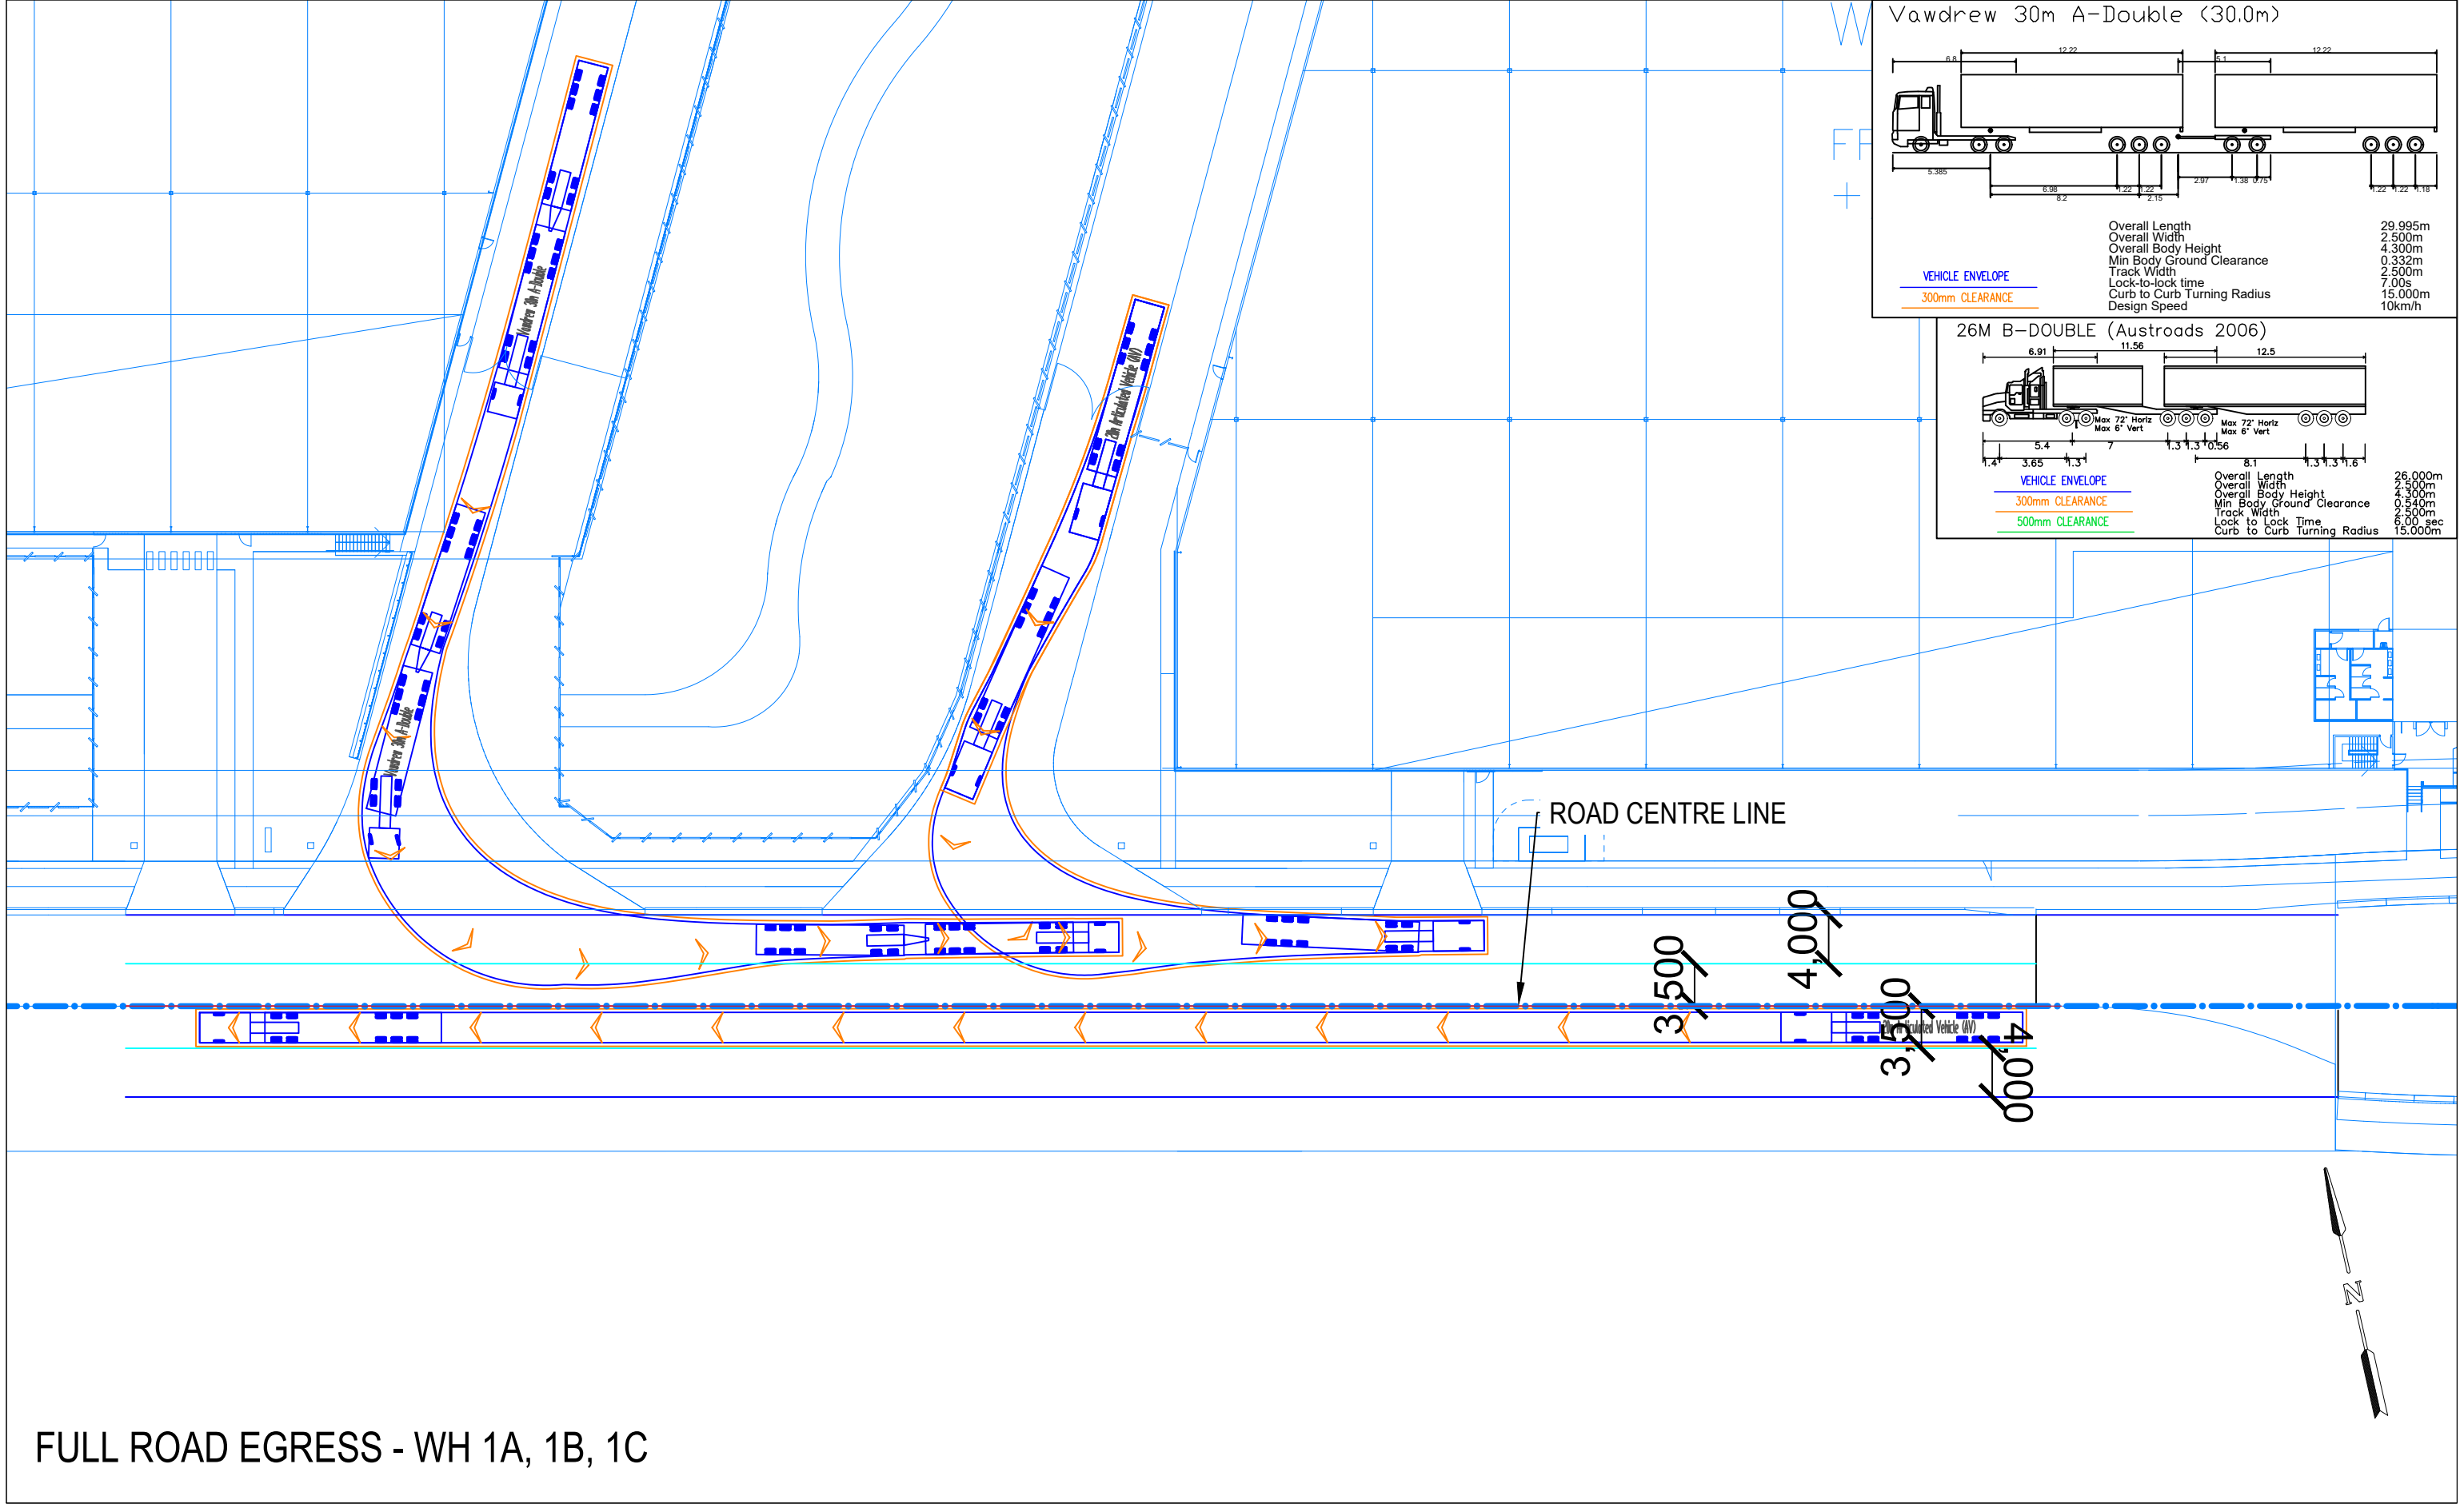

GENERAL NOTES	DESIGNED	PAPER SIZE	CLIENT	DOCUMENT INFORMATION	
	Sadeeph	A3	RP Infrastructure		
	APPROVED BY	DATE	PROJECT	SWEPT PATH ASSESSMENT	
This drawing is provided for information purposes only and should not be used for construction. Base Plan prepared by Nettleton Tribe, dated 18.10.2024.	X.XXXX	10.03.2025	1730	FULL ROAD EGRESS - WH 1A, 1B, 1C	
	SCALE		253-267 Aldington Rd, Kemps Creek	FILE NAME	SHEET
	1:500	0 5 10		AG1730-03-v10.dwg	AG02

Suite 17.02, Level 17, 1 Castlereagh St
Sydney NSW 2000
info@asongroup.com.au