


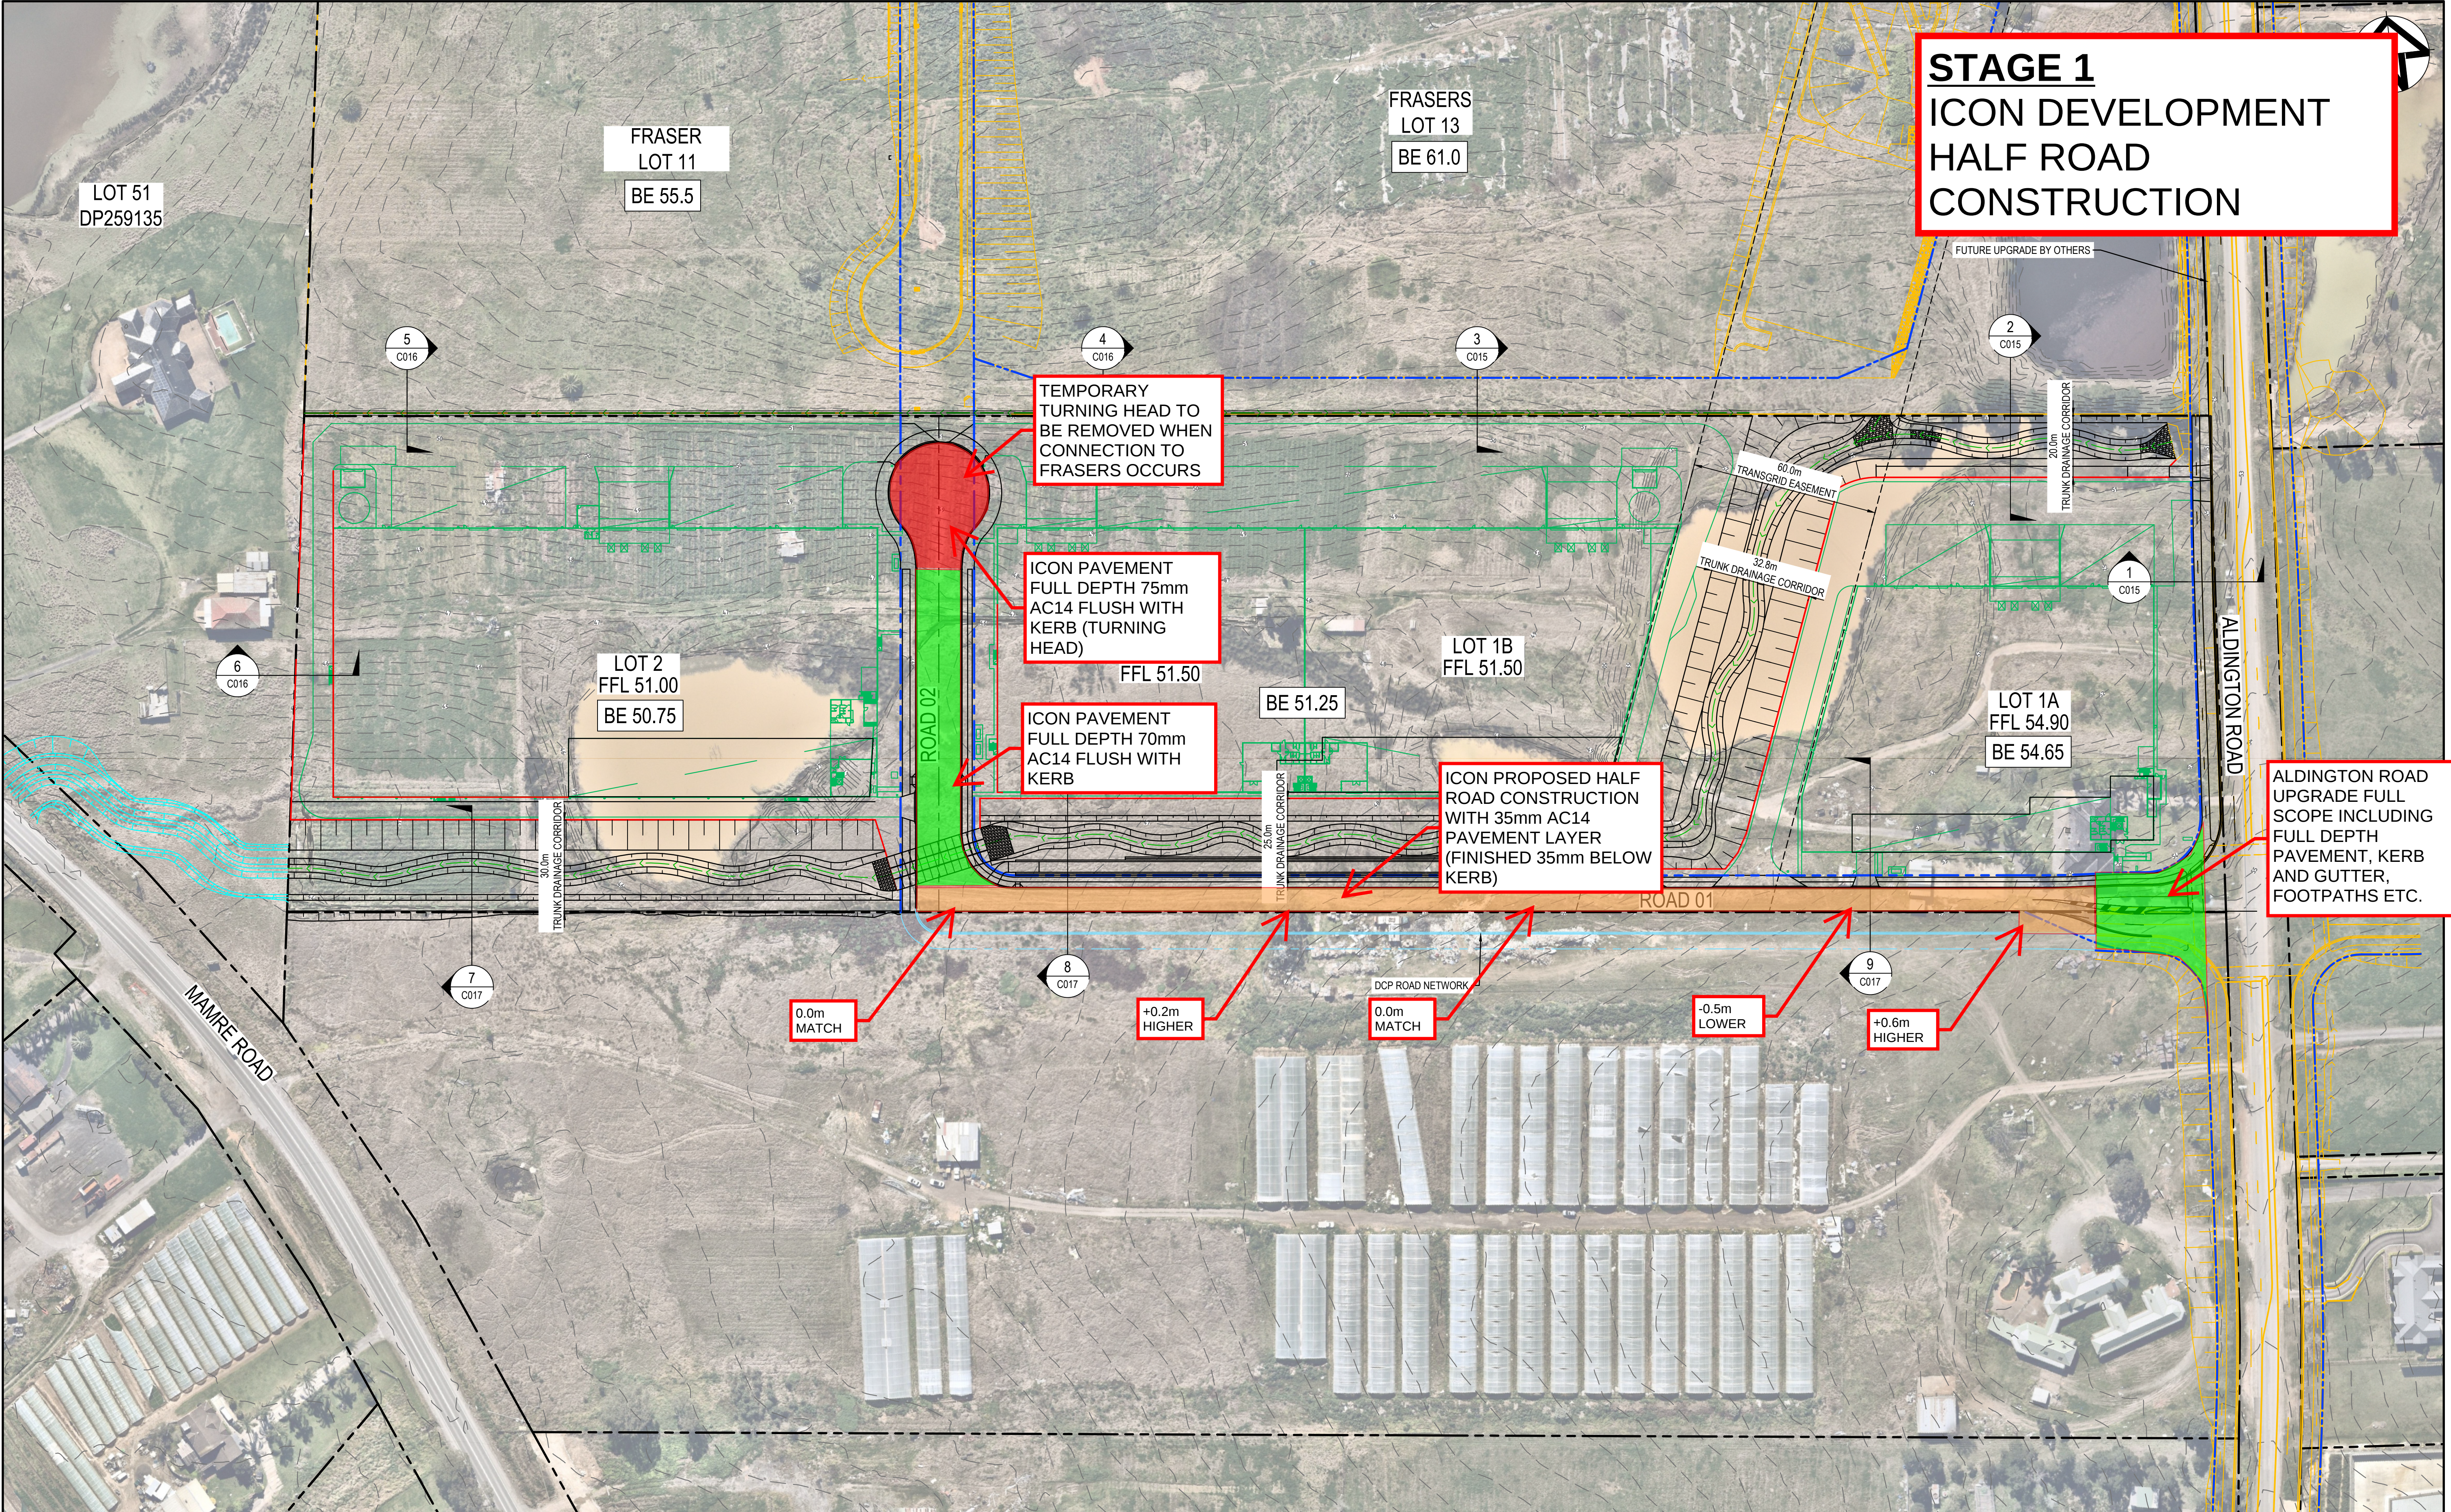

STAGE 1
ICON DEVELOPMENT
HALF ROAD
CONSTRUCTION

I	ISSUE FOR SSD SUBMISSION	25-10-24
H	ISSUED FOR CLIENT REVIEW	14-10-24
G	ISSUED FOR APPROVAL	23-10-23
F	ISSUE FOR FINAL REVIEW	13-10-23
E	ISSUE FOR REVIEW	20-09-23
D	ISSUE FOR APPROVAL	08-09-22
C	ISSUE FOR APPROVAL	14-09-21
B	ISSUE FOR REVIEW	06-09-21
A	ISSUE FOR REVIEW	16-08-21
Issue	Description	Date

Bar Scales

0 20 40 60 80 100m

1 : 1000 @ A1 1 : 2000 @ A3

THIS DRAWING CANNOT BE COPIED OR REPRODUCED IN ANY FORM OR USED FOR ANY OTHER PURPOSE OTHER THAN THAT ORIGINALLY INTENDED WITHOUT THE WRITTEN PERMISSION OF AT&L

Client

ICON
OCEANIA

Scales 1:1000

Grid MGA2020

Height Datum AHD

Drawn TS

Designed DB

Checked AM

Approved

GDA2020

Project

ICON OCEANIA
253-267 ALDINGTON RD
KEMPS CREEK

Title

GENERAL ARRANGEMENT
PLAN
SHEET 1

Civil Engineers and Project Managers

at&l

Level 7, 153 Walker Street
North Sydney NSW 2060
ABN 96 130 882 405
Tel: 02 9439 1777
Fax: 02 9923 1055
www.atl.net.au
info@atl.net.au

Status

FOR APPROVAL
NOT FOR CONSTRUCTION


Project - Drawing No.

21-860-C003

Issue


I

A1

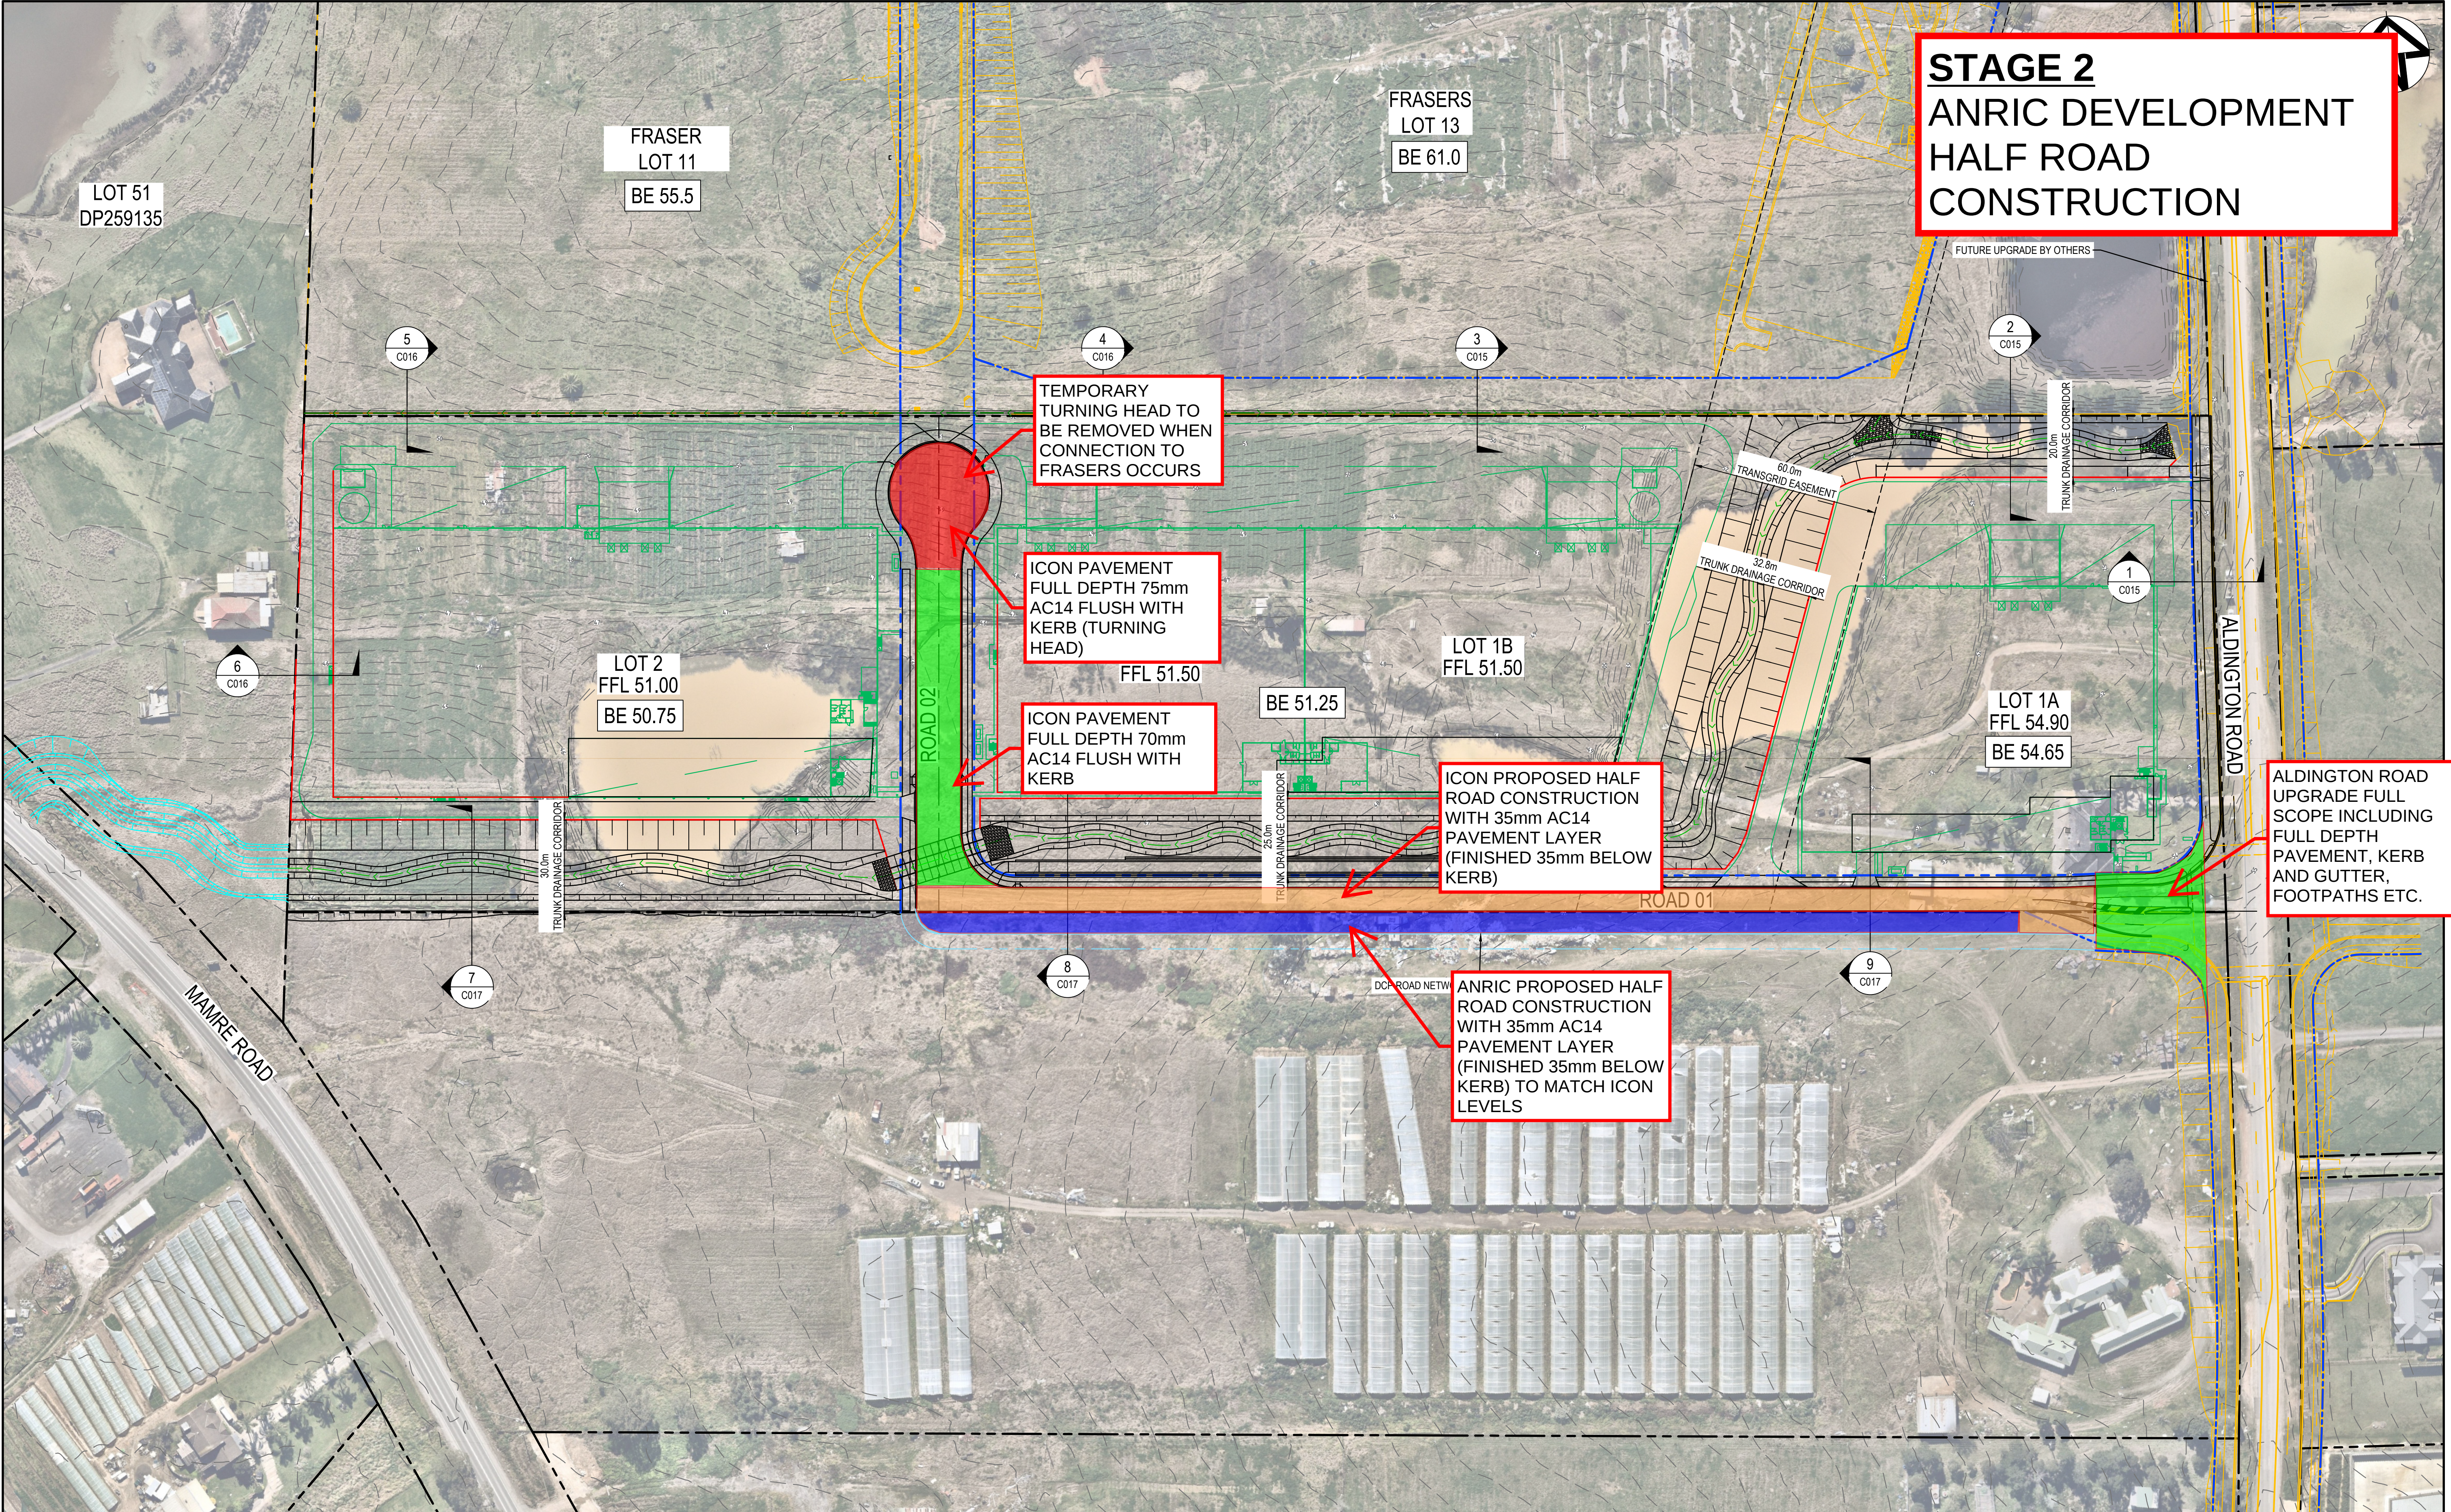

STAGE 2
ANRIC DEVELOPMENT
HALF ROAD
CONSTRUCTION

I	ISSUE FOR SSD SUBMISSION	25-10-24
H	ISSUED FOR CLIENT REVIEW	14-10-24
G	ISSUED FOR APPROVAL	23-10-23
F	ISSUE FOR FINAL REVIEW	13-10-23
E	ISSUE FOR REVIEW	20-09-23
D	ISSUE FOR APPROVAL	08-09-22
C	ISSUE FOR APPROVAL	14-09-21
B	ISSUE FOR REVIEW	06-09-21
A	ISSUE FOR REVIEW	16-08-21
Issue	Description	Date

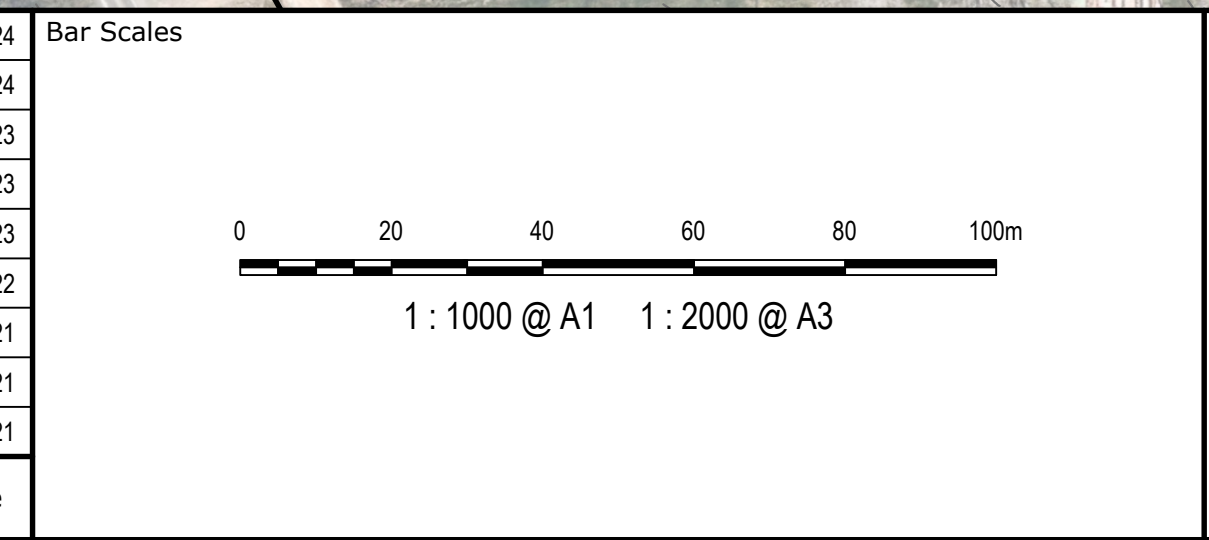

THIS DRAWING CANNOT BE COPIED OR REPRODUCED IN ANY FORM OR USED FOR ANY OTHER PURPOSE OTHER THAN THAT ORIGINALLY INTENDED WITHOUT THE WRITTEN PERMISSION OF AT&L

Client

ICON
OCEANIA

Scales 1:1000

Grid MGA2020

Height Datum AHD

Drawn TS

Designed DB

Checked AM

Approved

GDA2020

Project

ICON OCEANIA
253-267 ALDINGTON RD
KEMPS CREEK

Title

GENERAL ARRANGEMENT
PLAN
SHEET 1

Civil Engineers and Project Managers

at&l

Level 7, 153 Walker Street
North Sydney NSW 2060
ABN 96 130 882 405
Tel: 02 9439 1777
Fax: 02 9923 1055
www.atl.net.au
info@atl.net.au

Status

FOR APPROVAL
NOT FOR CONSTRUCTION


Project - Drawing No.

21-860-C003

Issue

I

A1

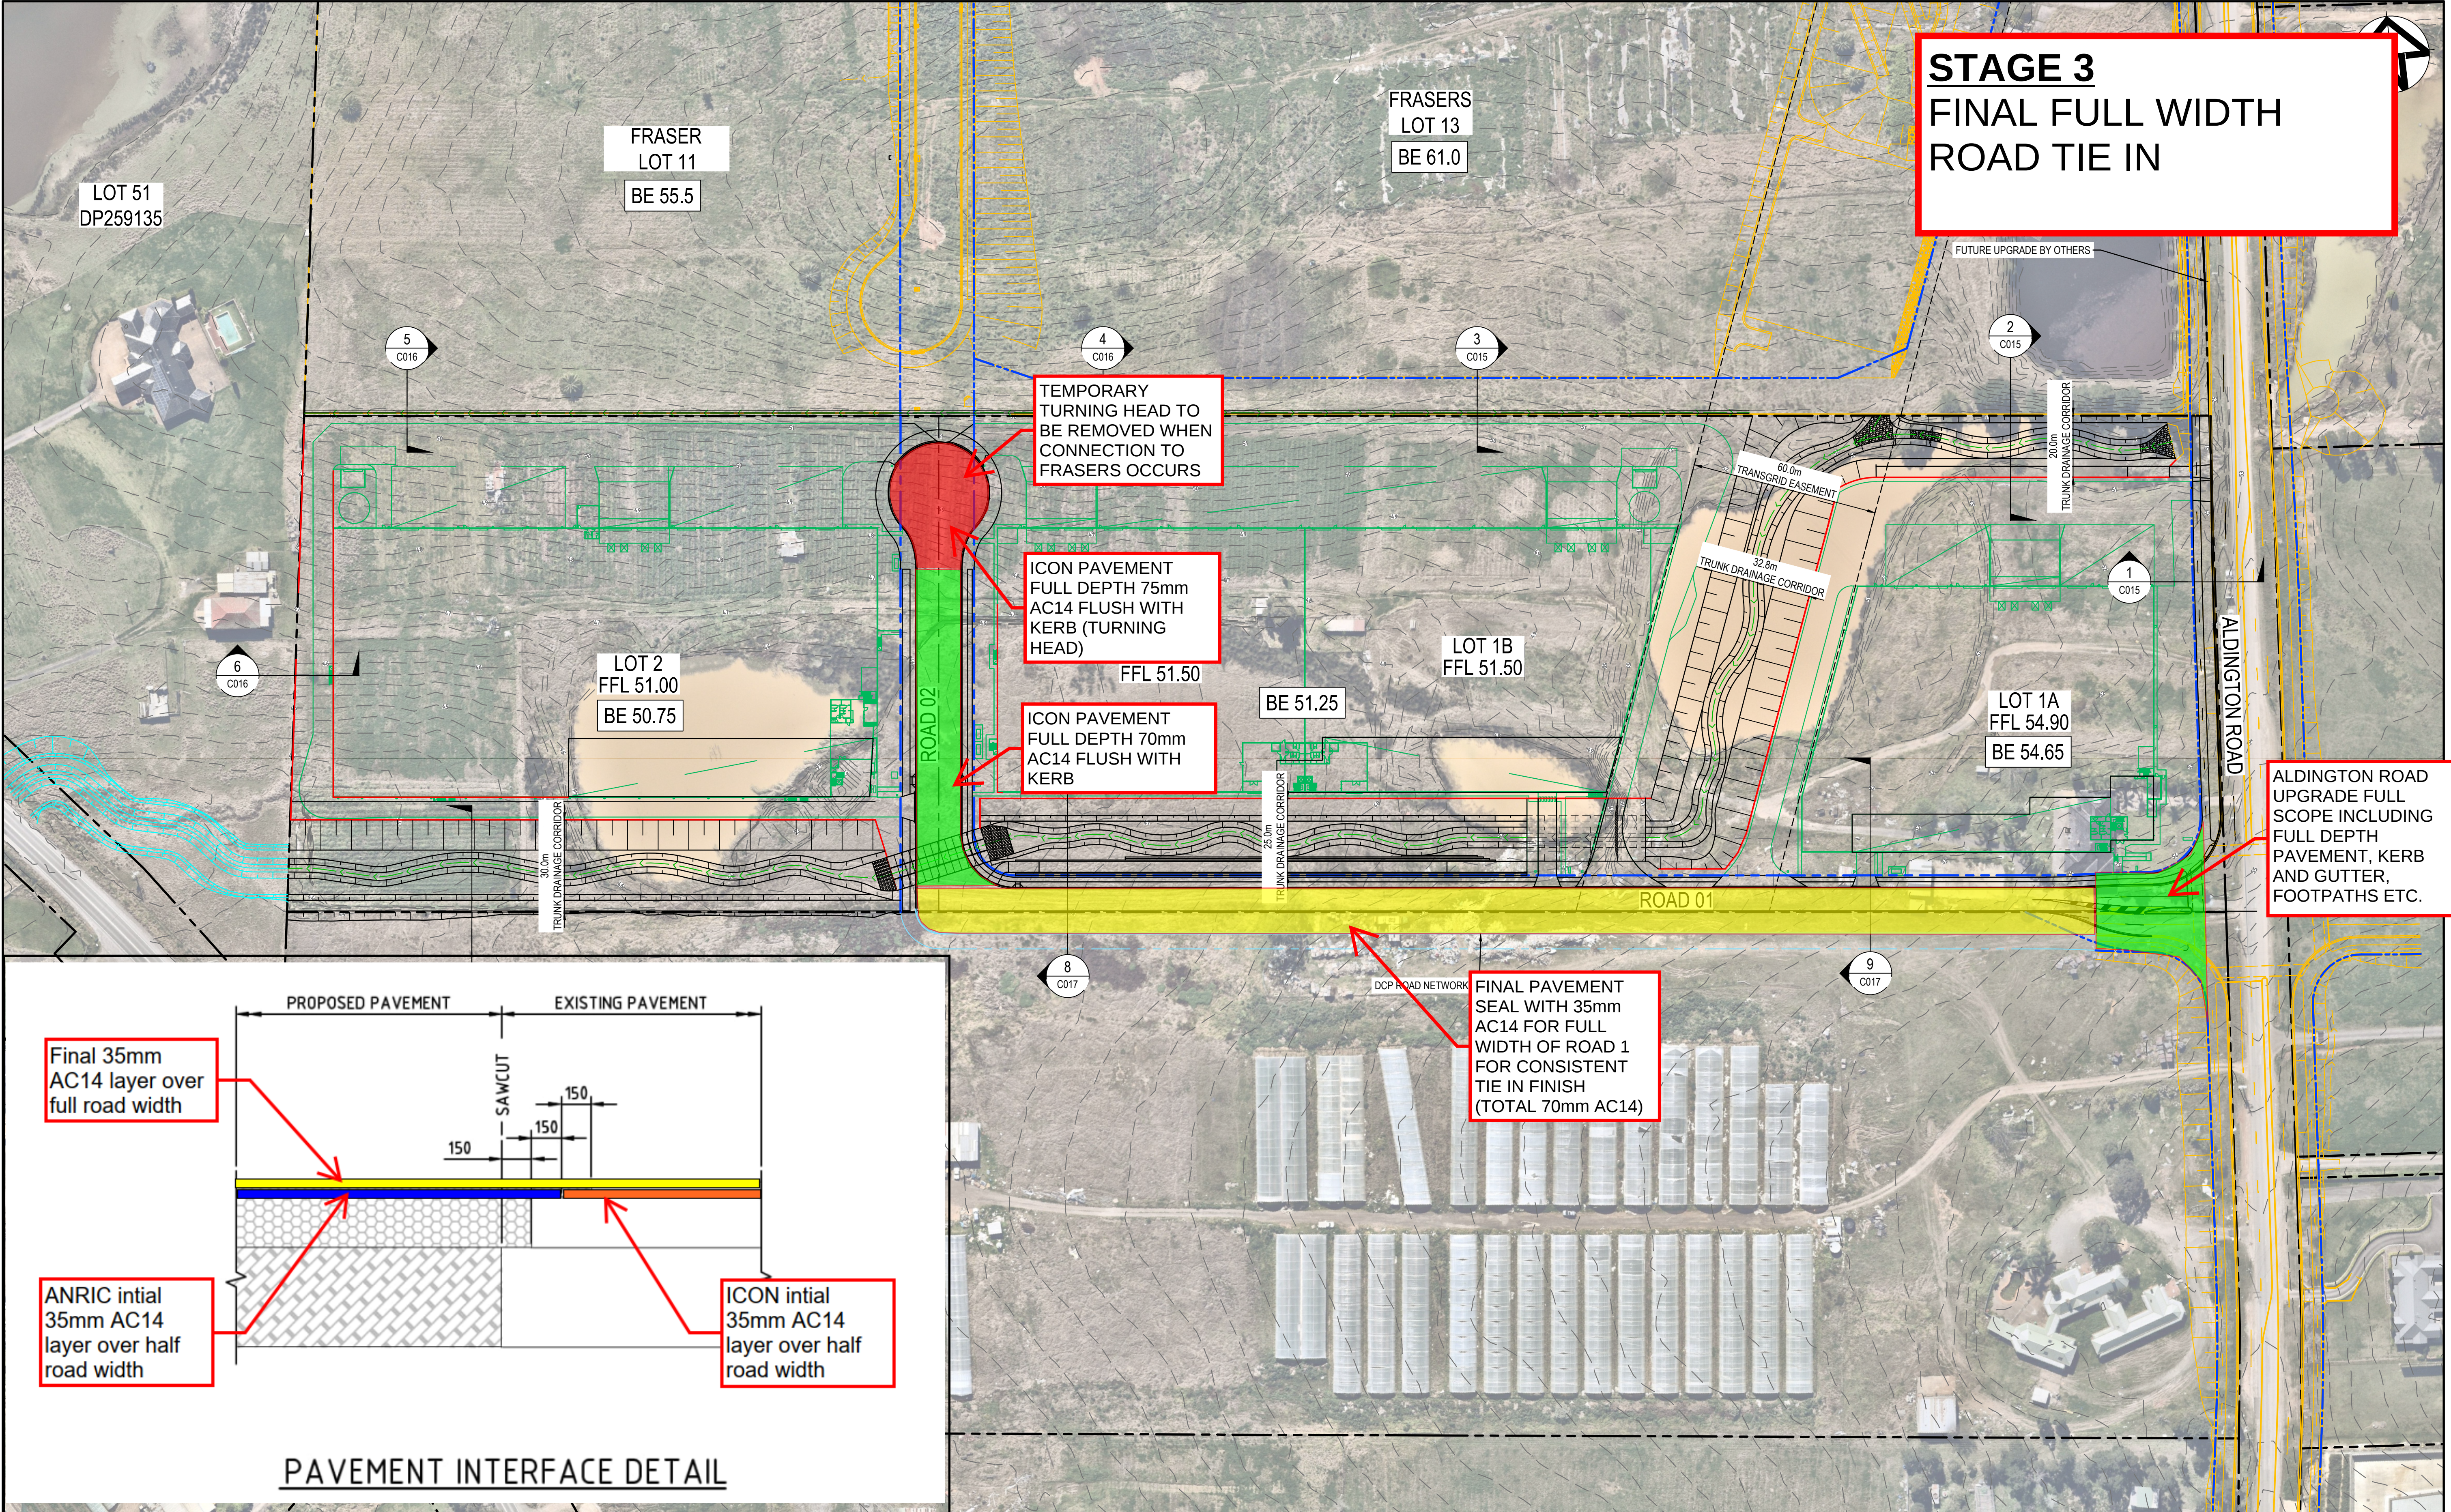

STAGE 3
FINAL FULL WIDTH
ROAD TIE IN


TEMPORARY
TURNING HEAD TO
BE REMOVED WHEN
CONNECTION TO
FRASERS OCCURS

ICON PAVEMENT
FULL DEPTH 75mm
AC14 FLUSH WITH
KERB (TURNING
HEAD)

ICON PAVEMENT
FULL DEPTH 70mm
AC14 FLUSH WITH
KERB


ALDINGTON ROAD
UPGRADE FULL
SCOPE INCLUDING
FULL DEPTH
PAVEMENT, KERB
AND GUTTER,
FOOTPATHS ETC.

FINAL PAVEMENT
SEAL WITH 35mm
AC14 FOR FULL
WIDTH OF ROAD 1
FOR CONSISTENT
TIE IN FINISH
(TOTAL 70mm AC14)

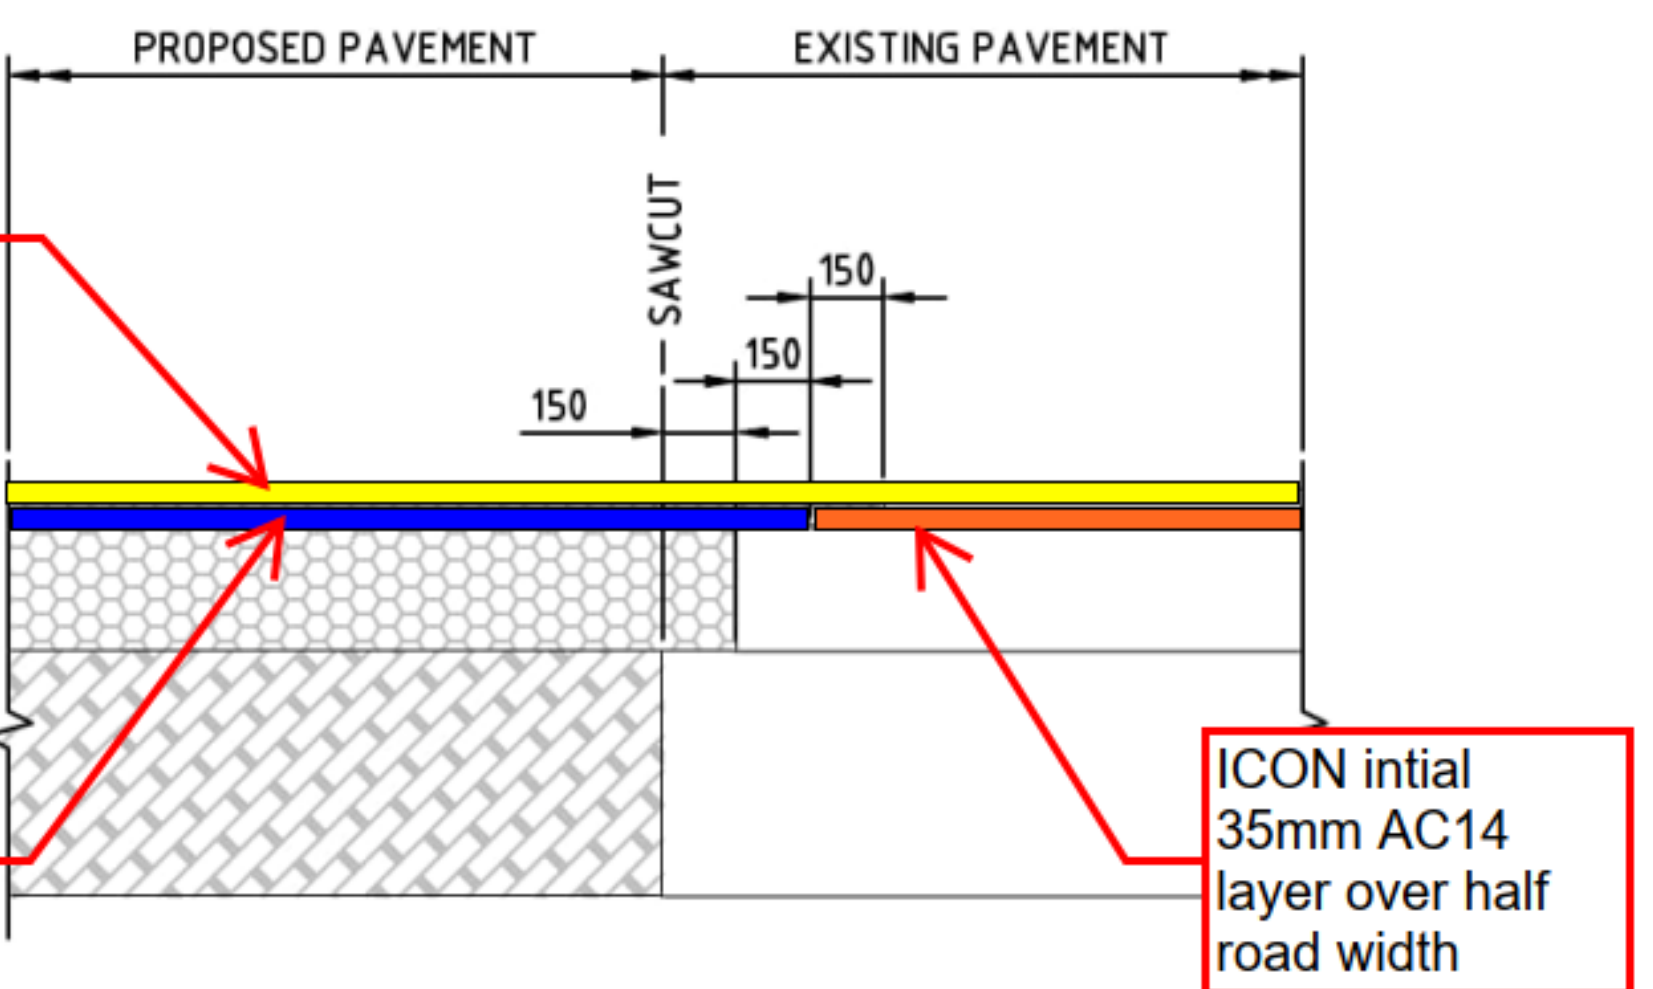

PAVEMENT INTERFACE DETAIL

I	ISSUE FOR SSD SUBMISSION	25-10-24
H	ISSUED FOR CLIENT REVIEW	14-10-24
G	ISSUED FOR APPROVAL	23-10-23
F	ISSUE FOR FINAL REVIEW	13-10-23
E	ISSUE FOR REVIEW	20-09-23
D	ISSUE FOR APPROVAL	08-09-22
C	ISSUE FOR APPROVAL	14-09-21
B	ISSUE FOR REVIEW	06-09-21
A	ISSUE FOR REVIEW	16-08-21
Issue	Description	Date

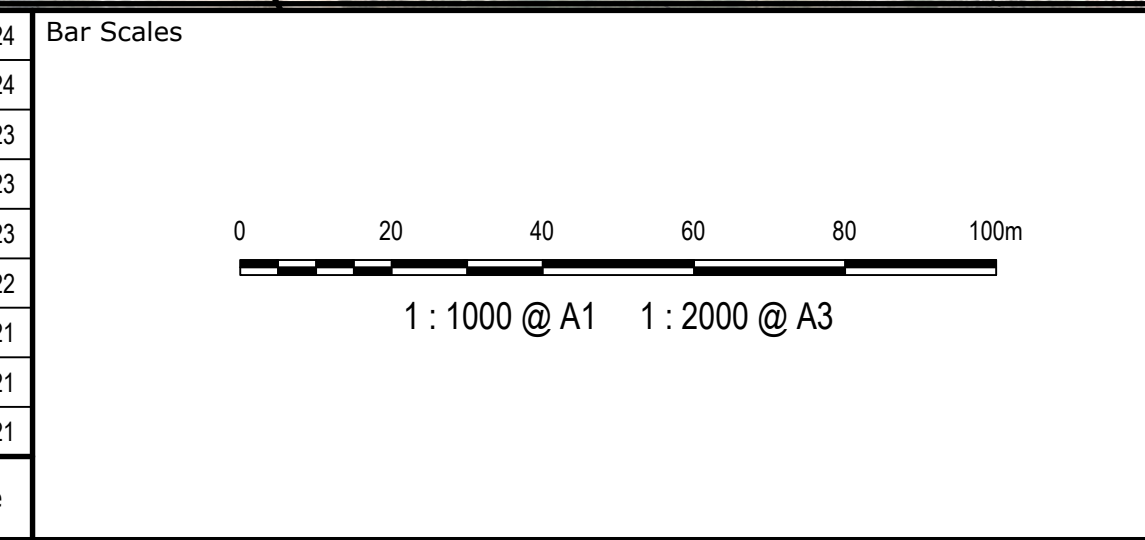

THIS DRAWING CANNOT BE
COPIED OR REPRODUCED IN
ANY FORM OR USED FOR ANY
OTHER PURPOSE OTHER THAN
THAT ORIGINALLY INTENDED
WITHOUT THE WRITTEN
PERMISSION OF AT&L

Client

ICON
OCEANIA

Scales 1:1000

Grid MGA2020

Height Datum AHD

Drawn TS

Designed DB

Checked AM

Approved

GDA2020

Project

ICON OCEANIA
253-267 ALDINGTON RD
KEMPS CREEK

Title

GENERAL ARRANGEMENT
PLAN
SHEET 1

Civil Engineers and Project Managers

at&l

Level 7, 153 Walker Street
North Sydney NSW 2060
ABN 96 130 882 405
Tel: 02 9439 1777
Fax: 02 9923 1055
www.atl.net.au
info@atl.net.au

Status


FOR APPROVAL
NOT FOR CONSTRUCTION

Project - Drawing No.

21-860-C003

Issue


1

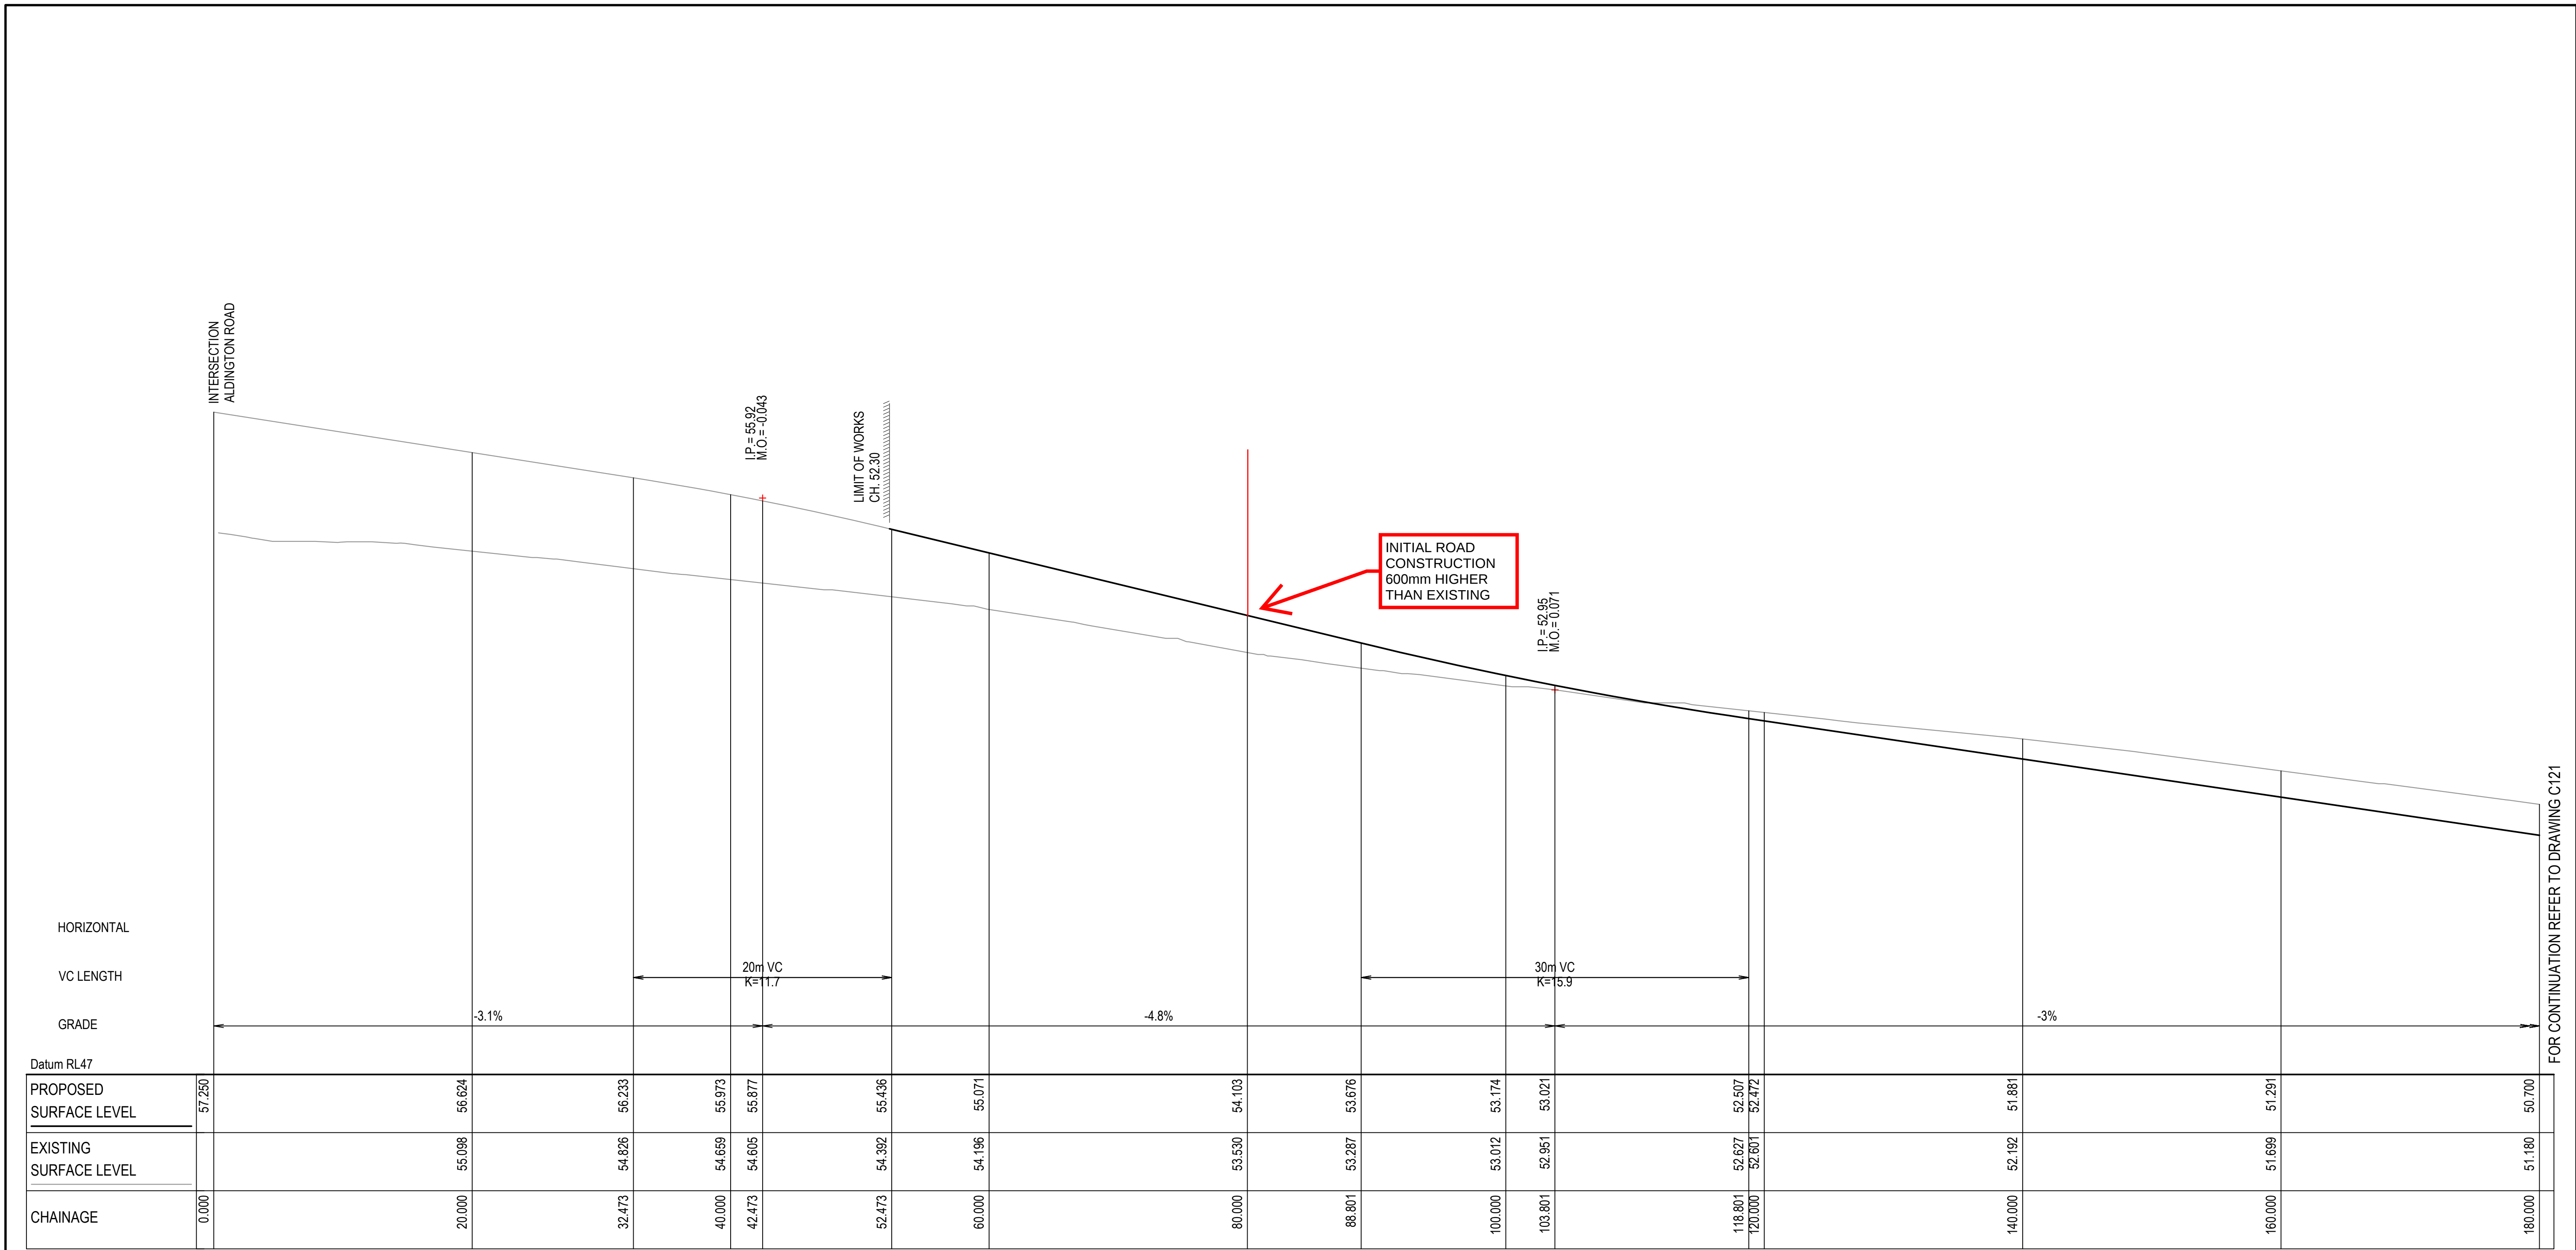

MC01 LONGITUDINAL SECTION

SCALE 1:250 HORI.
1:50 VERT.

I	ISSUE FOR SSD SUBMISSION	25-10-24
H	ISSUED FOR CLIENT REVIEW	14-10-24
G	ISSUED FOR APPROVAL	23-10-23
F	ISSUE FOR FINAL REVIEW	13-10-23
E	ISSUE FOR REVIEW	20-09-23
D	ISSUE FOR APPROVAL	08-09-22
C	ISSUE FOR APPROVAL	14-09-21
B	ISSUE FOR REVIEW	06-09-21
A	ISSUE FOR REVIEW	16-08-21
Issue	Description	Date

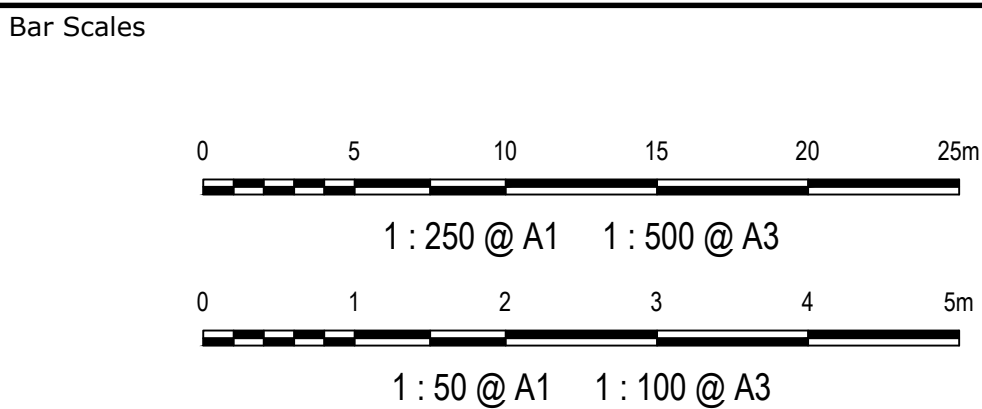

THIS DRAWING CANNOT BE
COPIED OR REPRODUCED IN
ANY FORM OR USED FOR ANY
OTHER PURPOSE OTHER THAN
THAT ORIGINALLY INTENDED
WITHOUT THE WRITTEN
PERMISSION OF AT&L



Project

ICON OCEANIA
253-267 ALDINGTON RD
KEMPS CREEK


Title

ROAD
LONGITUDINAL SECTIONS
SHEET 1


Civil Engineers and Project Managers

Level 7, 153 Walker Street
North Sydney NSW 2060
ABN 96 130 882 405
Tel: 02 9439 1777
Fax: 02 9923 1055
www.atl.net.au
info@atl.net.au

Status	FOR APPROVAL NOT FOR CONSTRUCTION	A1
Project - Drawing No.	21-860-C120	Issue
		I

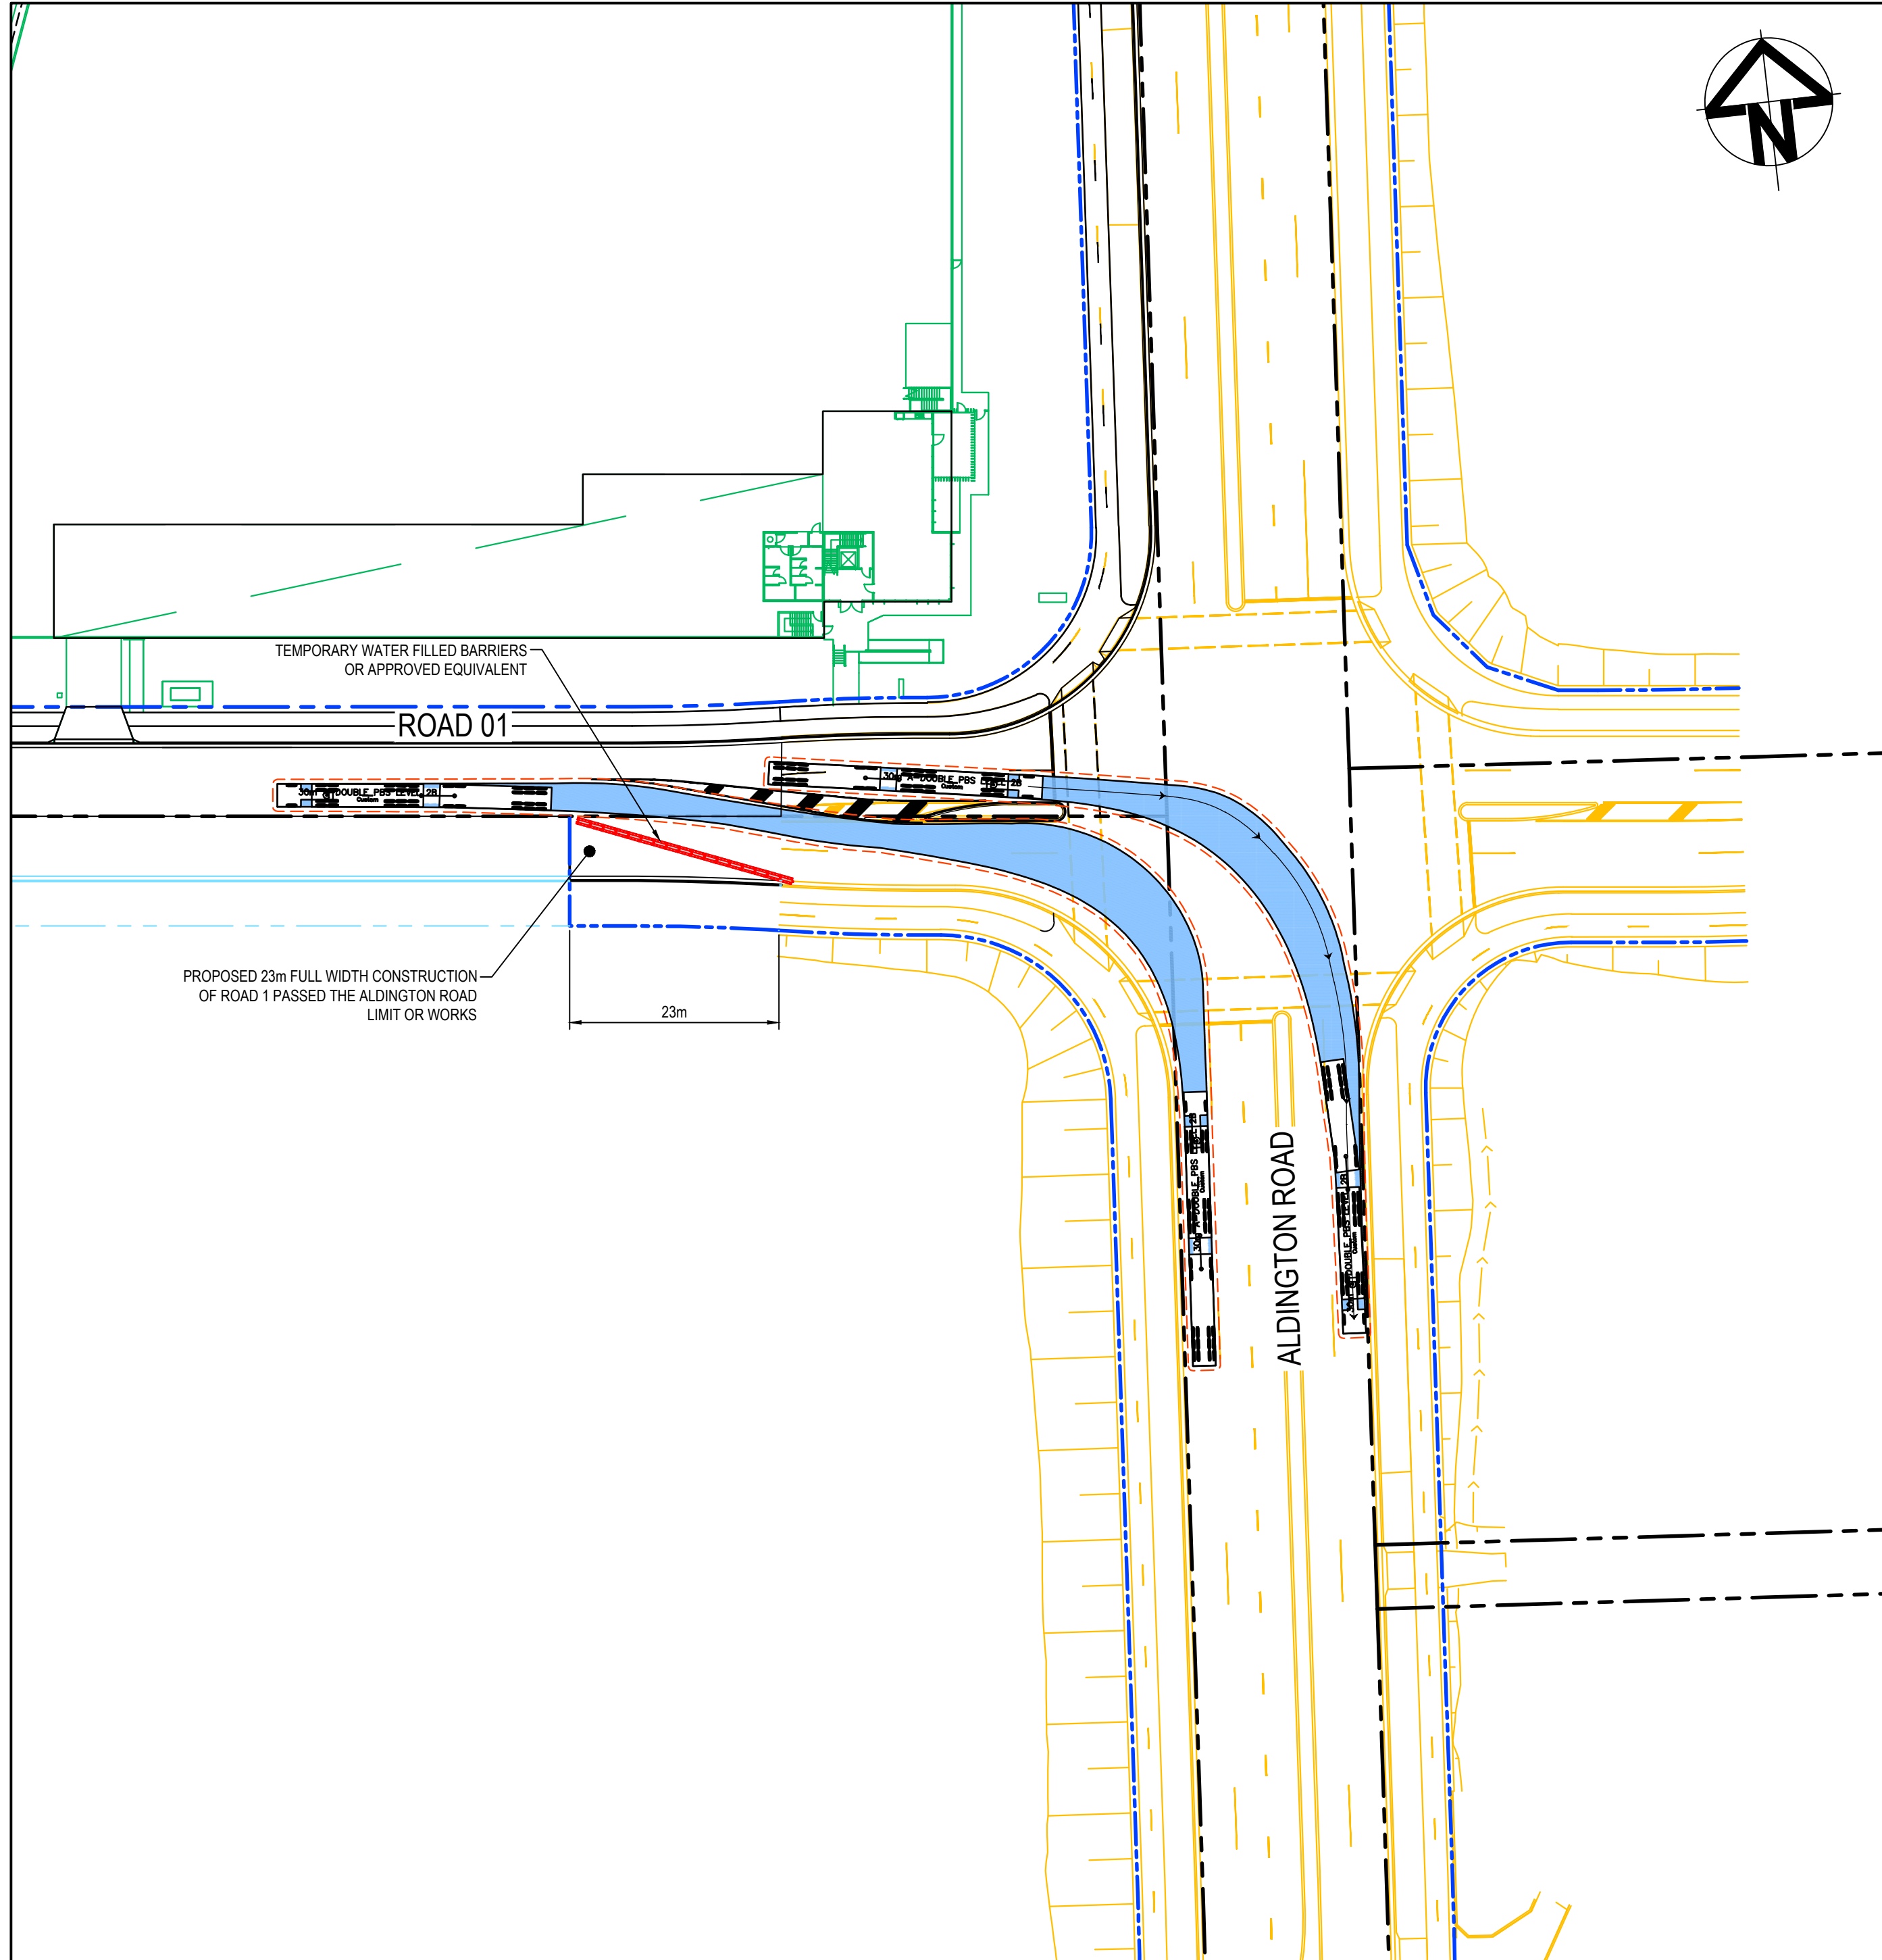


30m B-DOUBLE PBS LEVEL 2 TRUCK ENTRY/EXIT

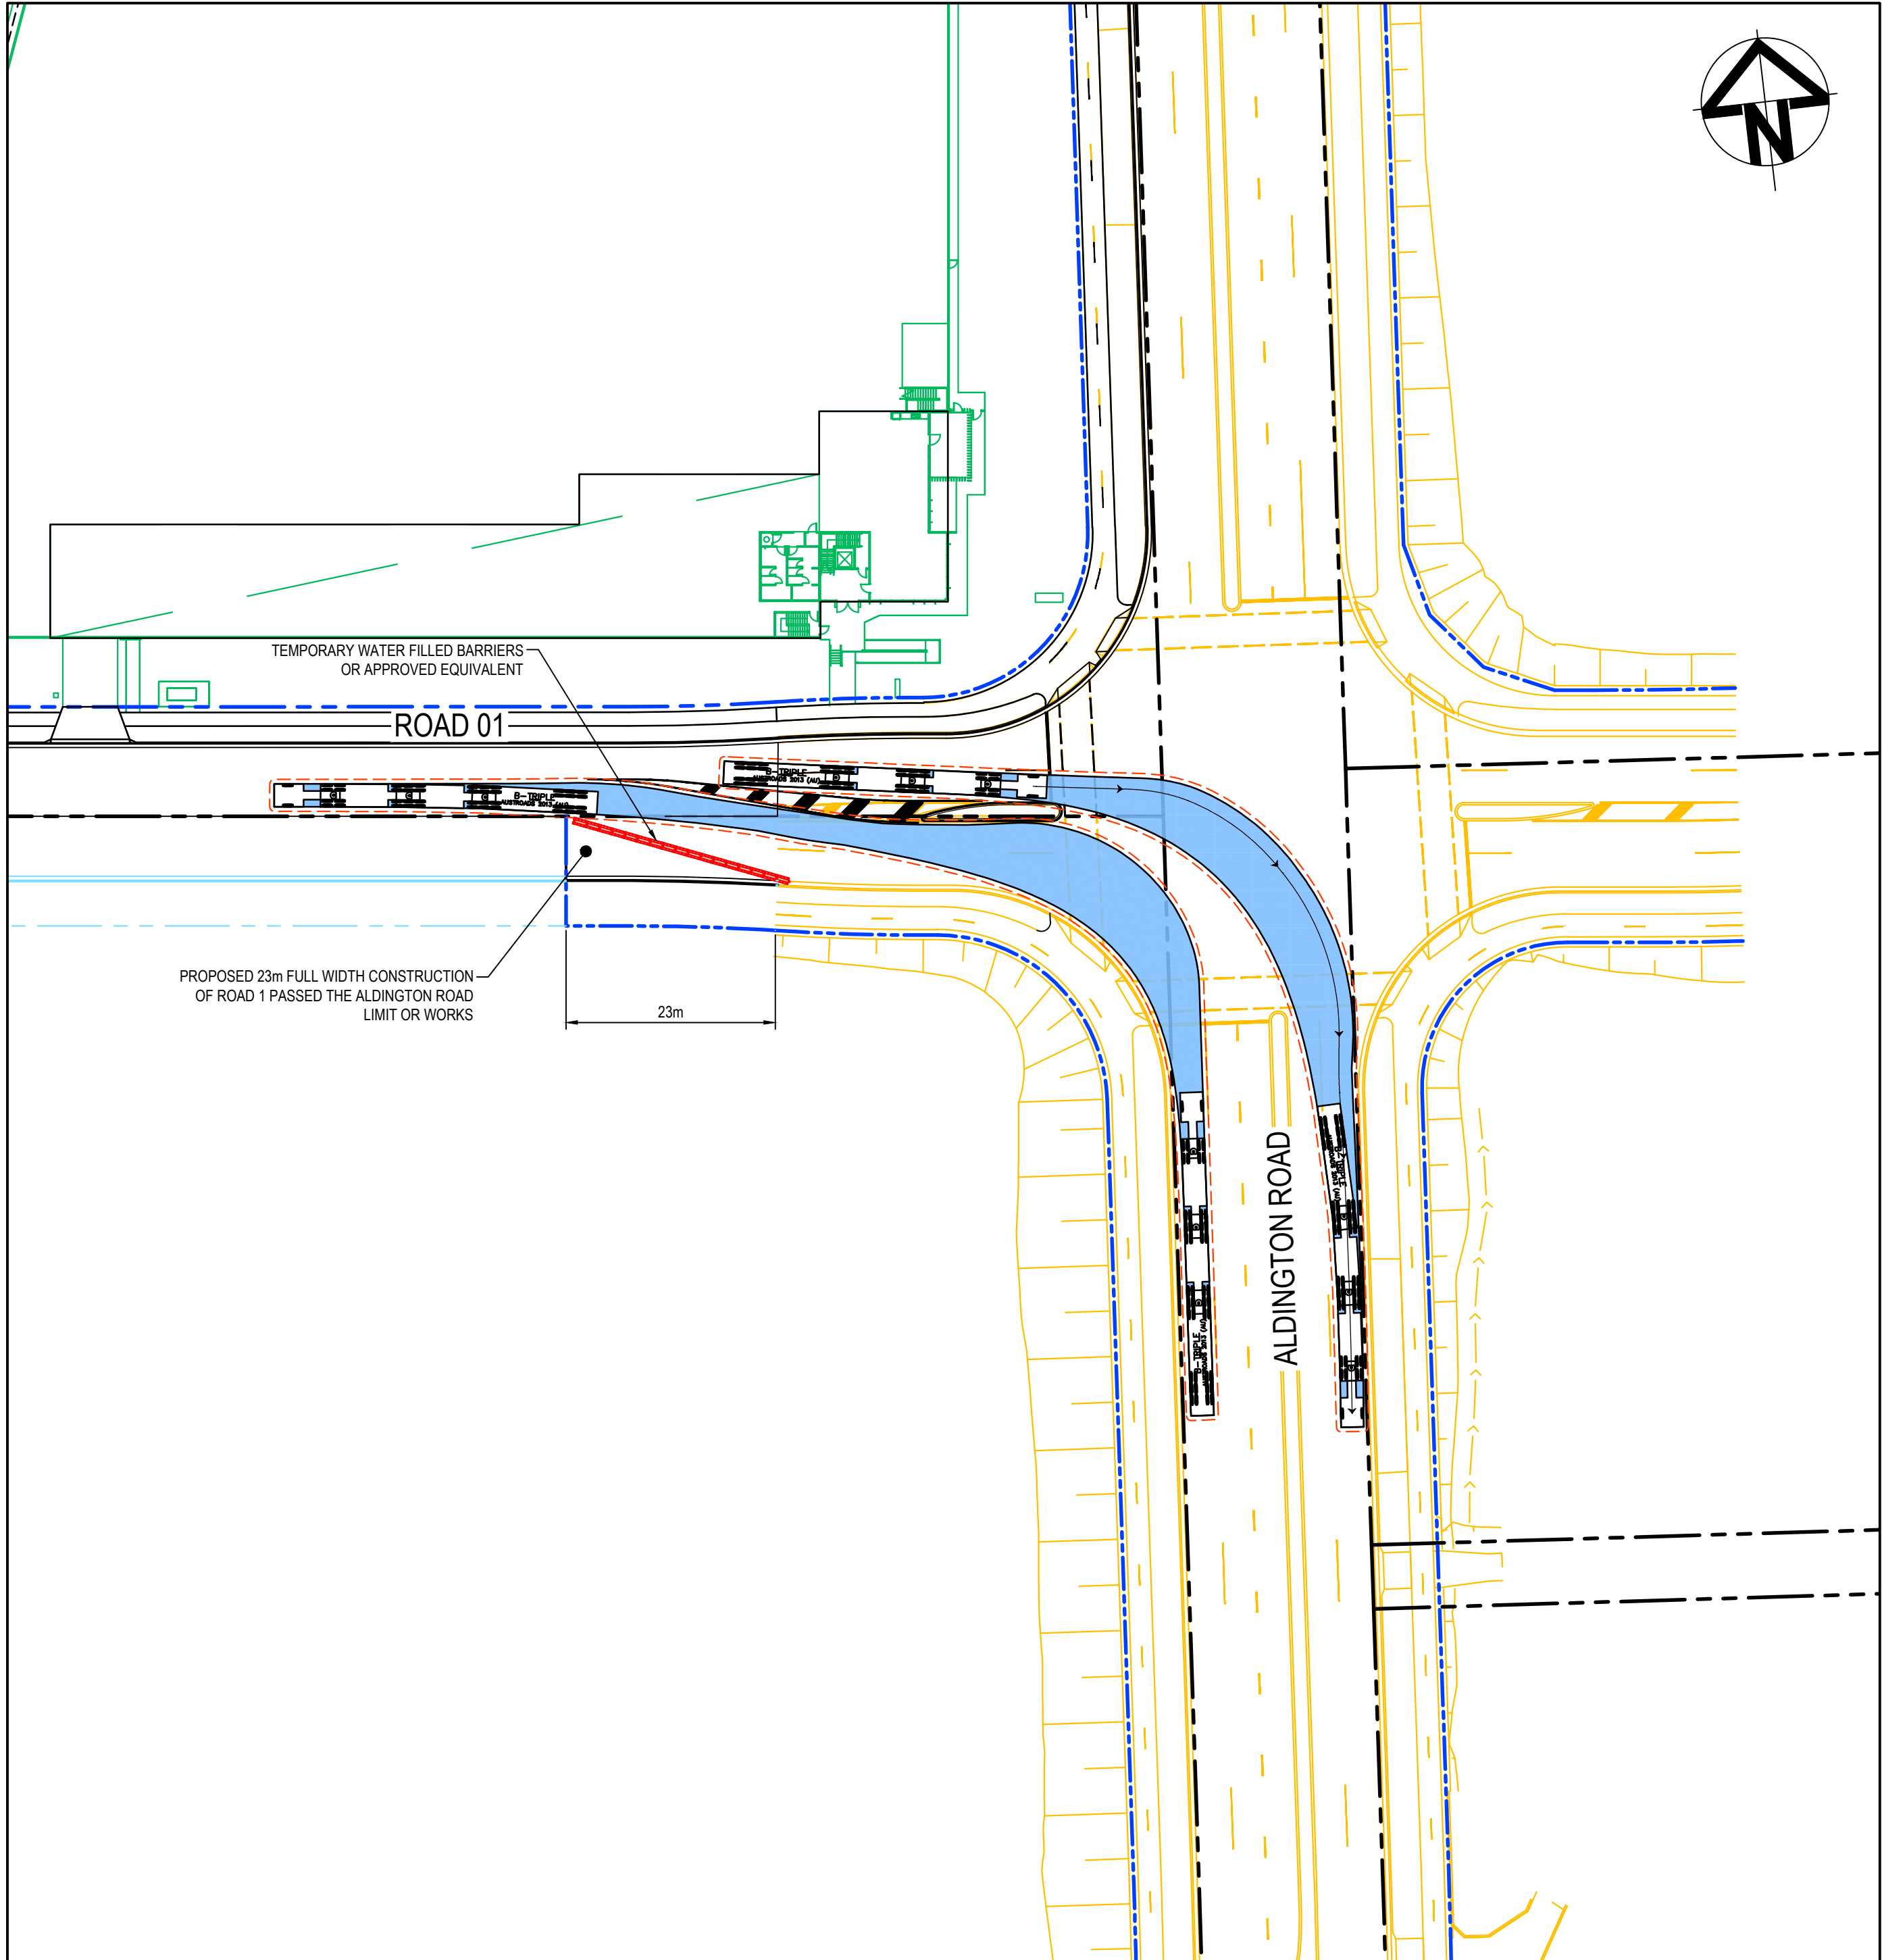

36.5m B-TRIPLE TRUCK ENTRY/EXIT


LEGEND

- VEHICLE BODY ENVELOPE
- 0.5m VEHICLE BODY CLEARANCE ENVELOPE

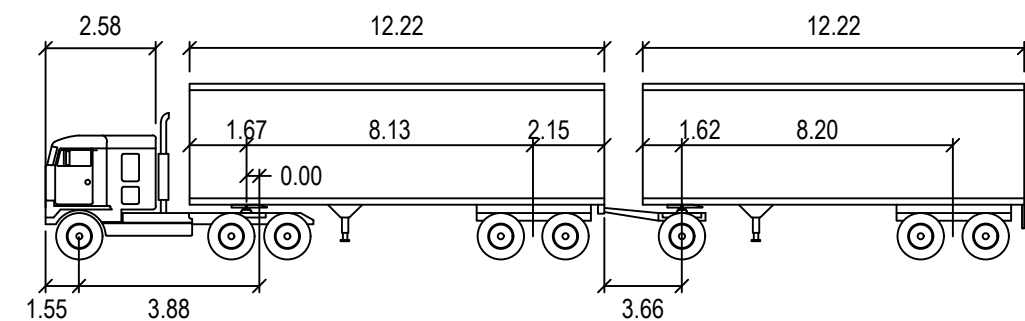

30m A-DOUBLE PBS LEVEL 2B


Tractor Width	: 2.50	Lock to Lock Time	: 6.0
Trailer Width	: 2.50	Steering Angle	: 23.4
Tractor Track	: 2.50	Articulating Angle	: 70.0
Trailer Track	: 2.50		

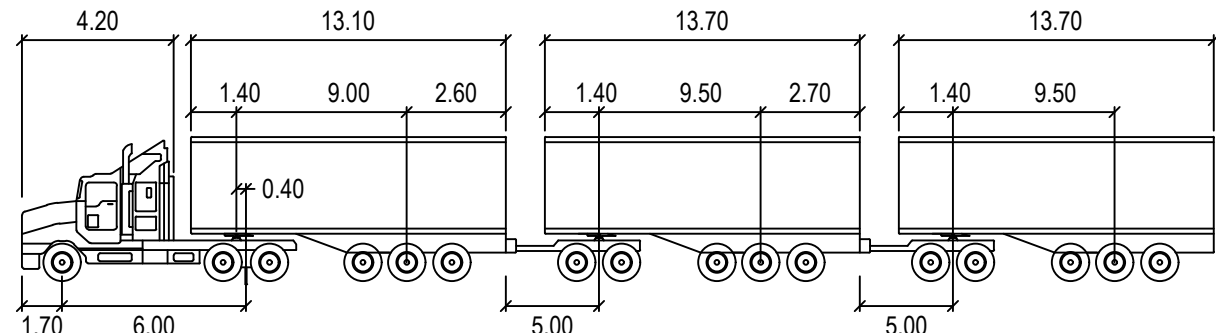

36.5m B-TRIPLE

Tractor Width	: 2.50	Lock to Lock Time	: 6.0
Trailer Width	: 2.50	Steering Angle	: 25.6
Tractor Track	: 2.50	Articulating Angle	: 70.0
Trailer Track	: 2.50		

P1	ISSUE FOR REVIEW	06-09-21
Issue	Description	Date

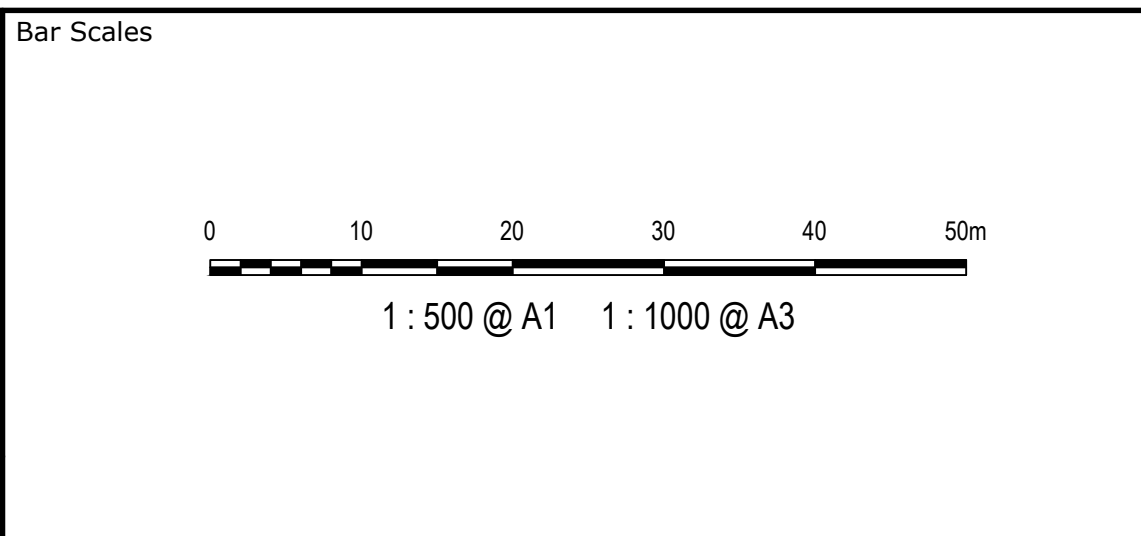

THIS DRAWING CANNOT BE COPIED OR REPRODUCED IN ANY FORM OR USED FOR ANY OTHER PURPOSE OTHER THAN THAT ORIGINALLY INTENDED WITHOUT THE WRITTEN PERMISSION OF AT&L



Scales	Drawn	ASD
	Designed	ASD
Grid	Checked	MM
Height Datum	Approved	MM

Project	ICON OCEANIA 253-267 ALDINGTON RD KEMPS CREEK
Title	PLAN

Civil Engineers and Project Managers		
	Level 7, 153 Walker Street North Sydney NSW 2060	
	ABN 96 130 882 405	
	Tel: 02 9439 1777	
	Fax: 02 9923 1055	
	www.atl.net.au info@atl.net.au	
Status	FOR APPROVAL NOT FOR CONSTRUCTION	A1
Project - Drawing No.	21-860-SKC035	Issue P1